



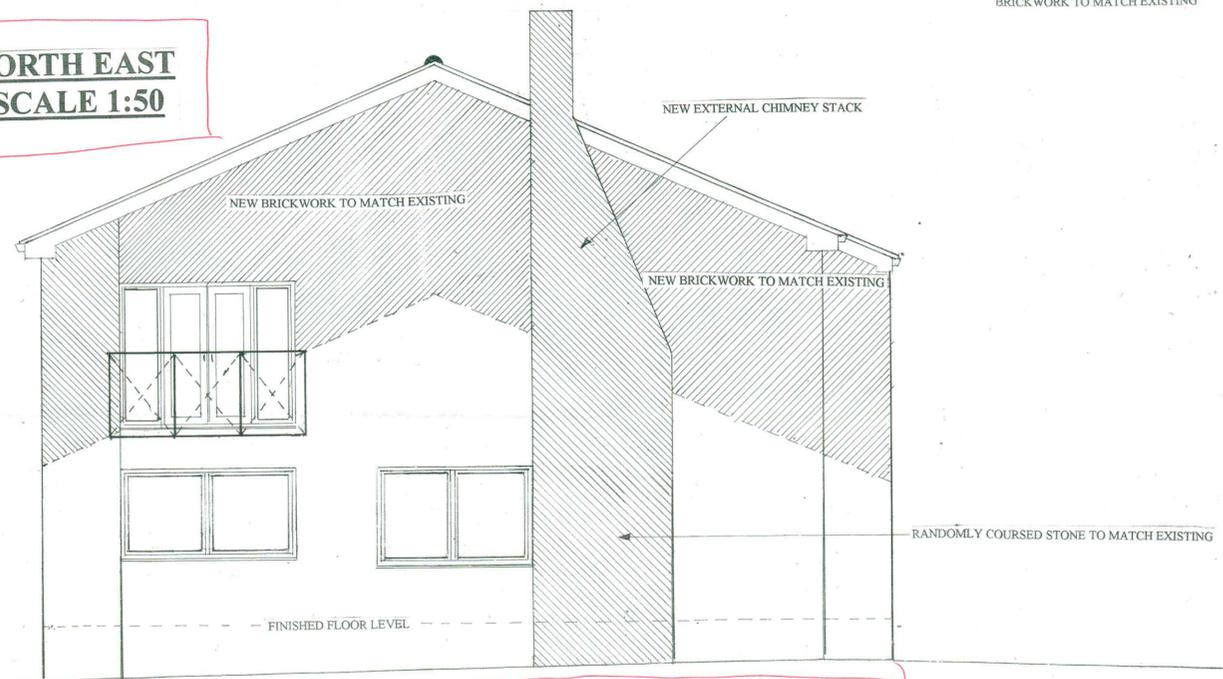

**PROPOSED NORTH EAST
ELEVATION SCALE 1:50**



**PROPOSED SOUTH EAST
ELEVATION SCALE 1:50**

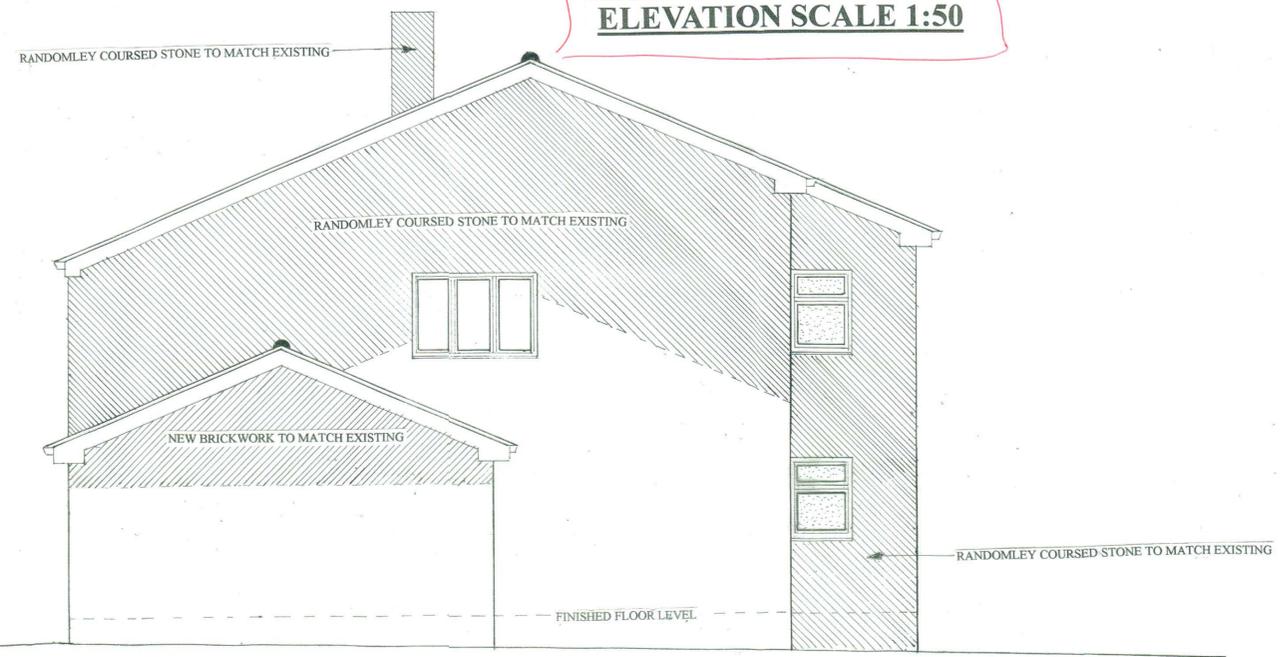

**PROPOSED NORTH WEST
ELEVATION SCALE 1:50**

