


A-A



B-B



C-C

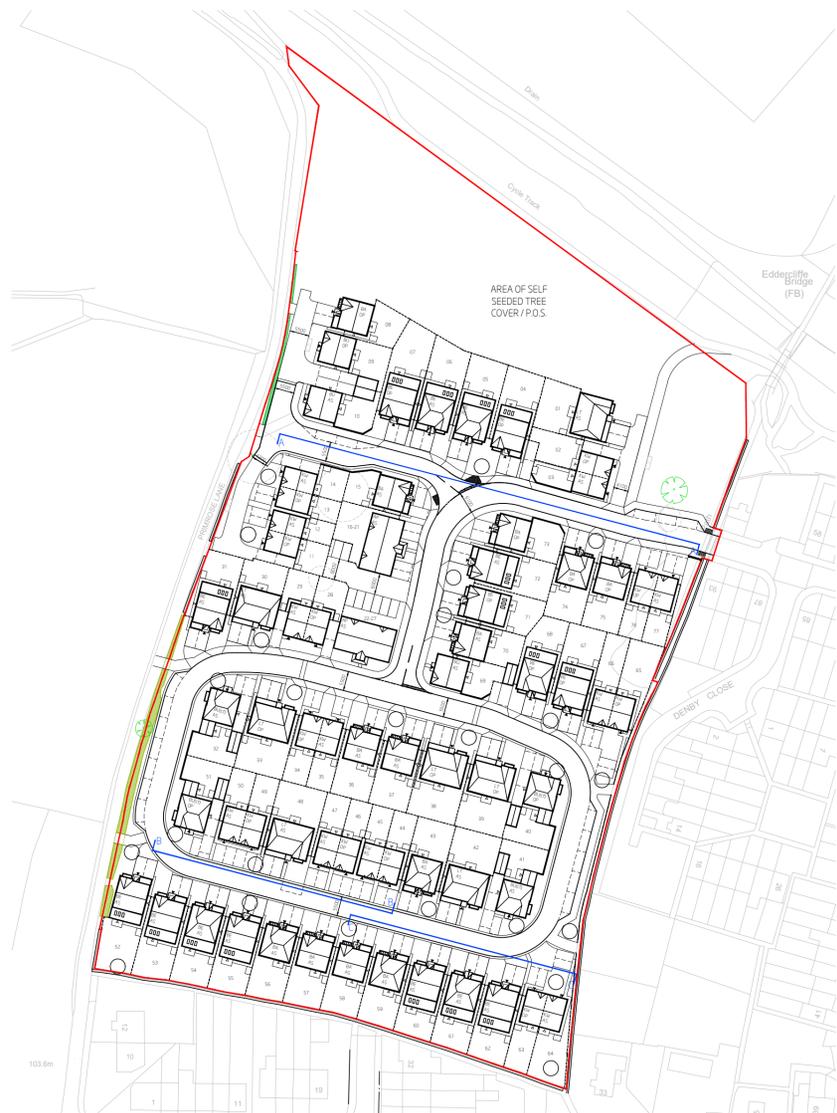

SITE LAYOUT
SCALE 1:1000

E	13/12/23	PG	-	UPDATED IN LINE WITH SITE LAYOUT REVISION BB
D	03/04/23	PG	-	UPDATED IN LINE WITH SITE LAYOUT REVISION V
C	13/03/23	SM	ED	UPDATED IN LINE WITH SITE LAYOUT REVISION T
B	07/03/23	PG	-	UPDATED IN LINE WITH SITE LAYOUT REVISION S
A	24/01/23	PG	-	UPDATED IN LINE WITH SITE LAYOUT REVISION Q

PRIMROSE LANE
ILLUSTRATIVE STREET SCENES

title:
PRIMROSE LANE HIGHTOWN

client:
JONES HOMES

client ref:

Niemen Architects
Deck 2, The Waterscope
42 Leeds & Bradford Road
Kirkstall, Leeds, LS5 3EG
T: 0113 239 5400
office@niemen.co.uk



date:	scale:	drawn:	checked:
14/11/22	1:200@A2	PG	ED
drawing no:	revision:		
3416-1-400	E		

PLANNING
 subject to structural review
 subject to accurate measured survey

DO NOT SCALE - ALL DIMENSIONS & LEVELS TO BE CHECKED ON SITE - THIS DRAWING IS COPYRIGHT