


COVER
P.O.S

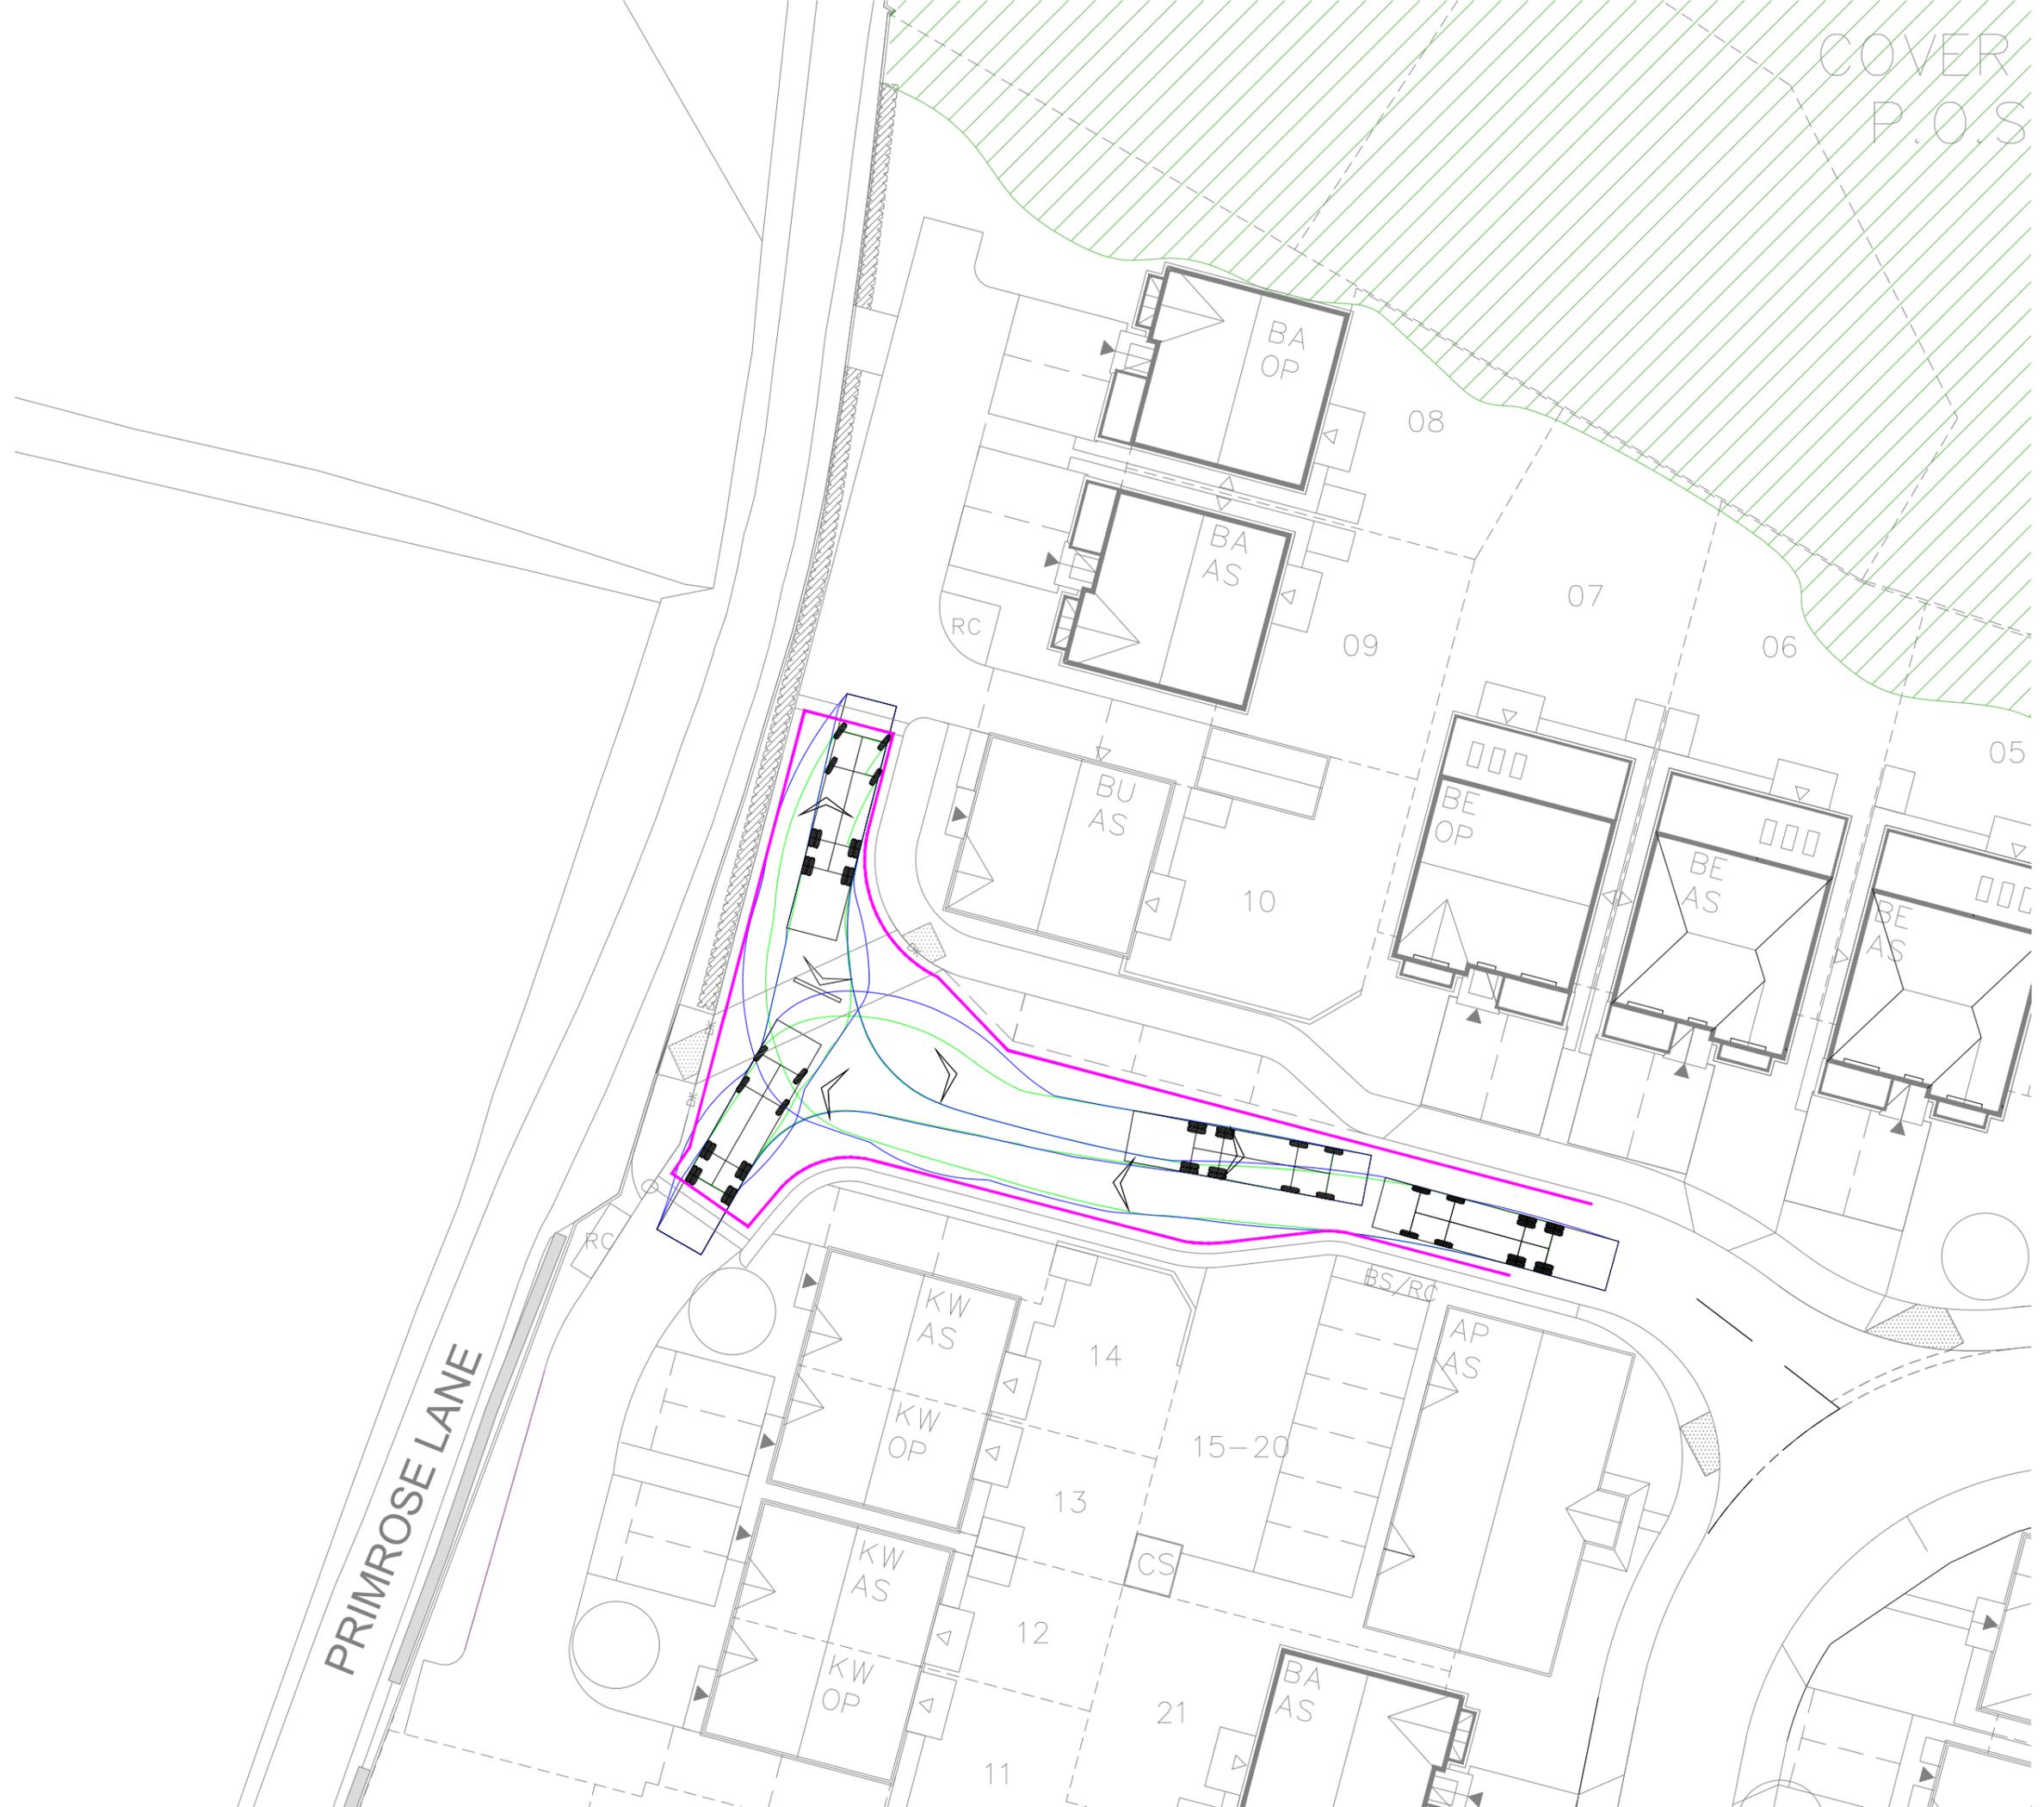

PRIMROSE LANE

BA
OP

BA
AS

BU
AS

BE
OP

BE
AS

BE
AS

KW
AS

KW
OP

KW
AS

KW
OP

AP
AS

BA
AS

08

07

06

05

09

10

14

15-20

13

12

11

CS

BS/RC

RC

RC

RC