

ELEVATION STYLE 3, STONE & RENDER WITH GABLE ROOF - PLOT 60




FRONT ELEVATION



SIDE ELEVATION



REAR ELEVATION

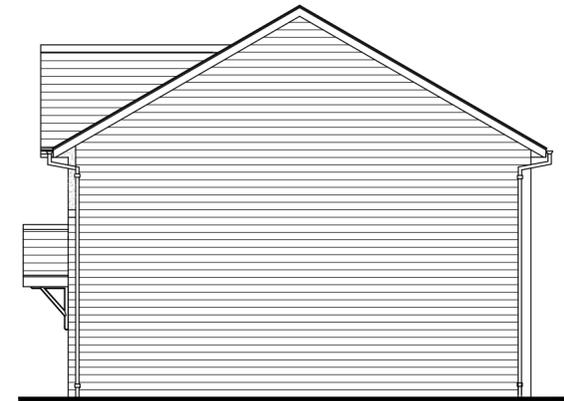

SIDE ELEVATION


ELEVATION STYLE 4, FULL STONE WITH GABLE ROOF - PLOTS 9, 22 & 24




FRONT ELEVATION



SIDE ELEVATION

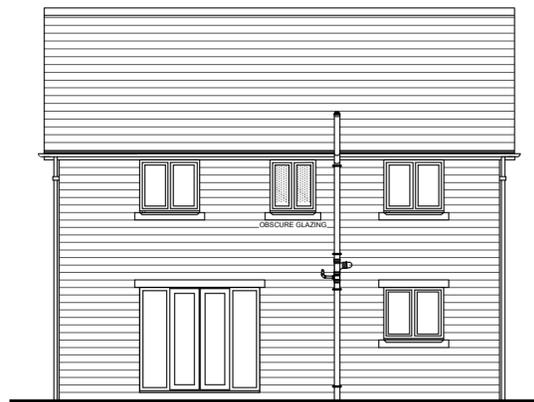


REAR ELEVATION

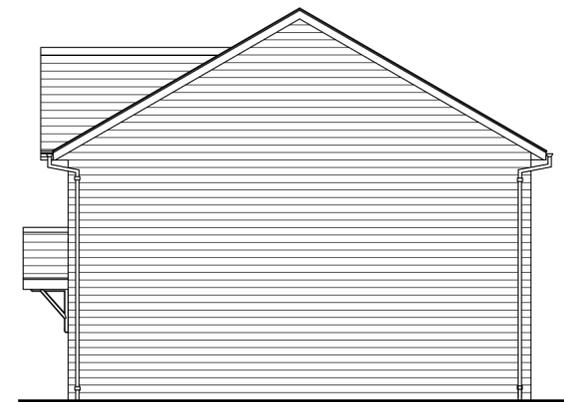

SIDE ELEVATION



GROUND FLOOR PLAN

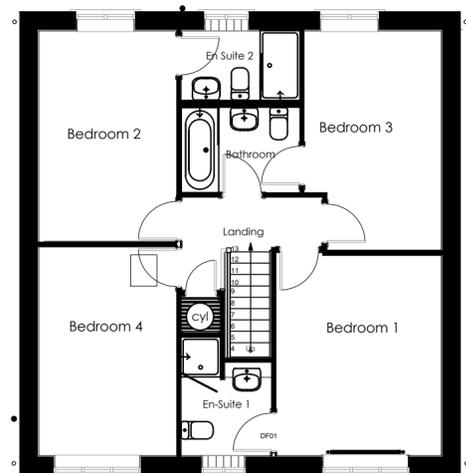

FIRST FLOOR PLAN

rev	date	initials	initials	content
B	27/09/24	PG		UPDATED IN LINE WITH PROPOSED SITE LAYOUT REVISION XX & MATERIALS PLAN REVISION M.
A	04.04.23	JB/PG		FLOOR PLANS UPDATED TO NDSS LAYOUT. ELEVATION STYLE PLOT IDENTIFICATION UPDATED IN LINE WITH SITE LAYOUT REVISION V.

<p><b>PRIMROSE LANE</b></p> <p><b>BU - BUCKLEY</b></p> <p><b>PLANS &amp; ELEVATIONS</b></p>			
<p>title:</p> <p>PRIMROSE LANE HIGHTOWN</p>			
<p>client:</p> <p>JONES HOMES</p>		<p>Niemen Architects Deck 2, The Waterscape 42 Leeds &amp; Bradford Road Kirkstall, Leeds, LS5 3EG T: 0113 239 5400 office@niemen.co.uk</p>	
<p>date:</p> <p>03/03/23</p>	<p>scale:</p> <p>1:100@A2</p>	<p>drawn:</p> <p>JH</p>	<p>checked:</p> <p>PG</p>
<p>drawing no:</p> <p>3416-1-209</p>		<p>revision:</p> <p>B</p>	

PLANNING  
 subject to structural review  
 subject to accurate measured survey