




A-A



B-B



C-C

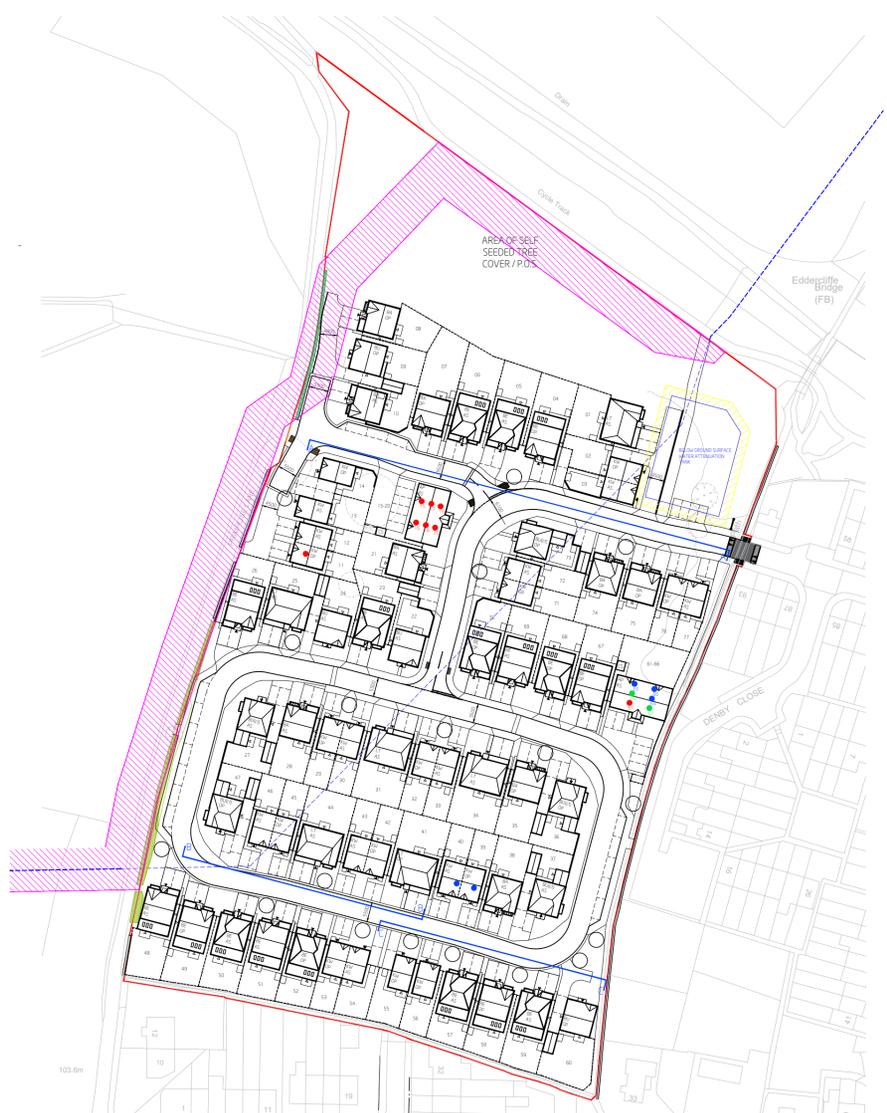

SITE LAYOUT  
SCALE 1:1000

J	17/09/24	PG	-	UPDATED IN LINE WITH SITE LAYOUT REVISION XX
I	10/09/24	PG	-	UPDATED IN LINE WITH SITE LAYOUT REVISION UU
H	19/07/24	PG	-	REFERENCE PLAN UPDATED TO SITE LAYOUT REVISION PP
G	15/07/24	PG	-	UPDATED IN LINE WITH SITE LAYOUT REVISION OO
F	10/07/24	PG	-	UPDATED IN LINE WITH SITE LAYOUT REVISION NN
E	13/12/23	PG	-	UPDATED IN LINE WITH SITE LAYOUT REVISION BB
D	03/04/23	PG	-	UPDATED IN LINE WITH SITE LAYOUT REVISION V

<b>PRIMROSE LANE</b>			
<b>ILLUSTRATIVE STREET SCENES</b>			
title: <b>PRIMROSE LANE HIGHTOWN</b>			
client: <b>JONES HOMES</b>			
client ref:		Niemen Architects Deck 2, The Waterscapse 42 Leeds & Bradford Road Kirkstall, Leeds, LS5 3EG T: 0113 239 5400 office@niemen.co.uk	
date: <b>14/11/22</b>	scale: <b>1:200@A2</b>	drawn: <b>PG</b>	checked: <b>ED</b>
drawing no: <b>3416-1-400</b>	revision: <b>J</b>		

PLANNING  
 subject to structural review  
 subject to accurate measured survey

DO NOT SCALE - ALL DIMENSIONS & LEVELS TO BE CHECKED ON SITE - THIS DRAWING IS COPYRIGHT