


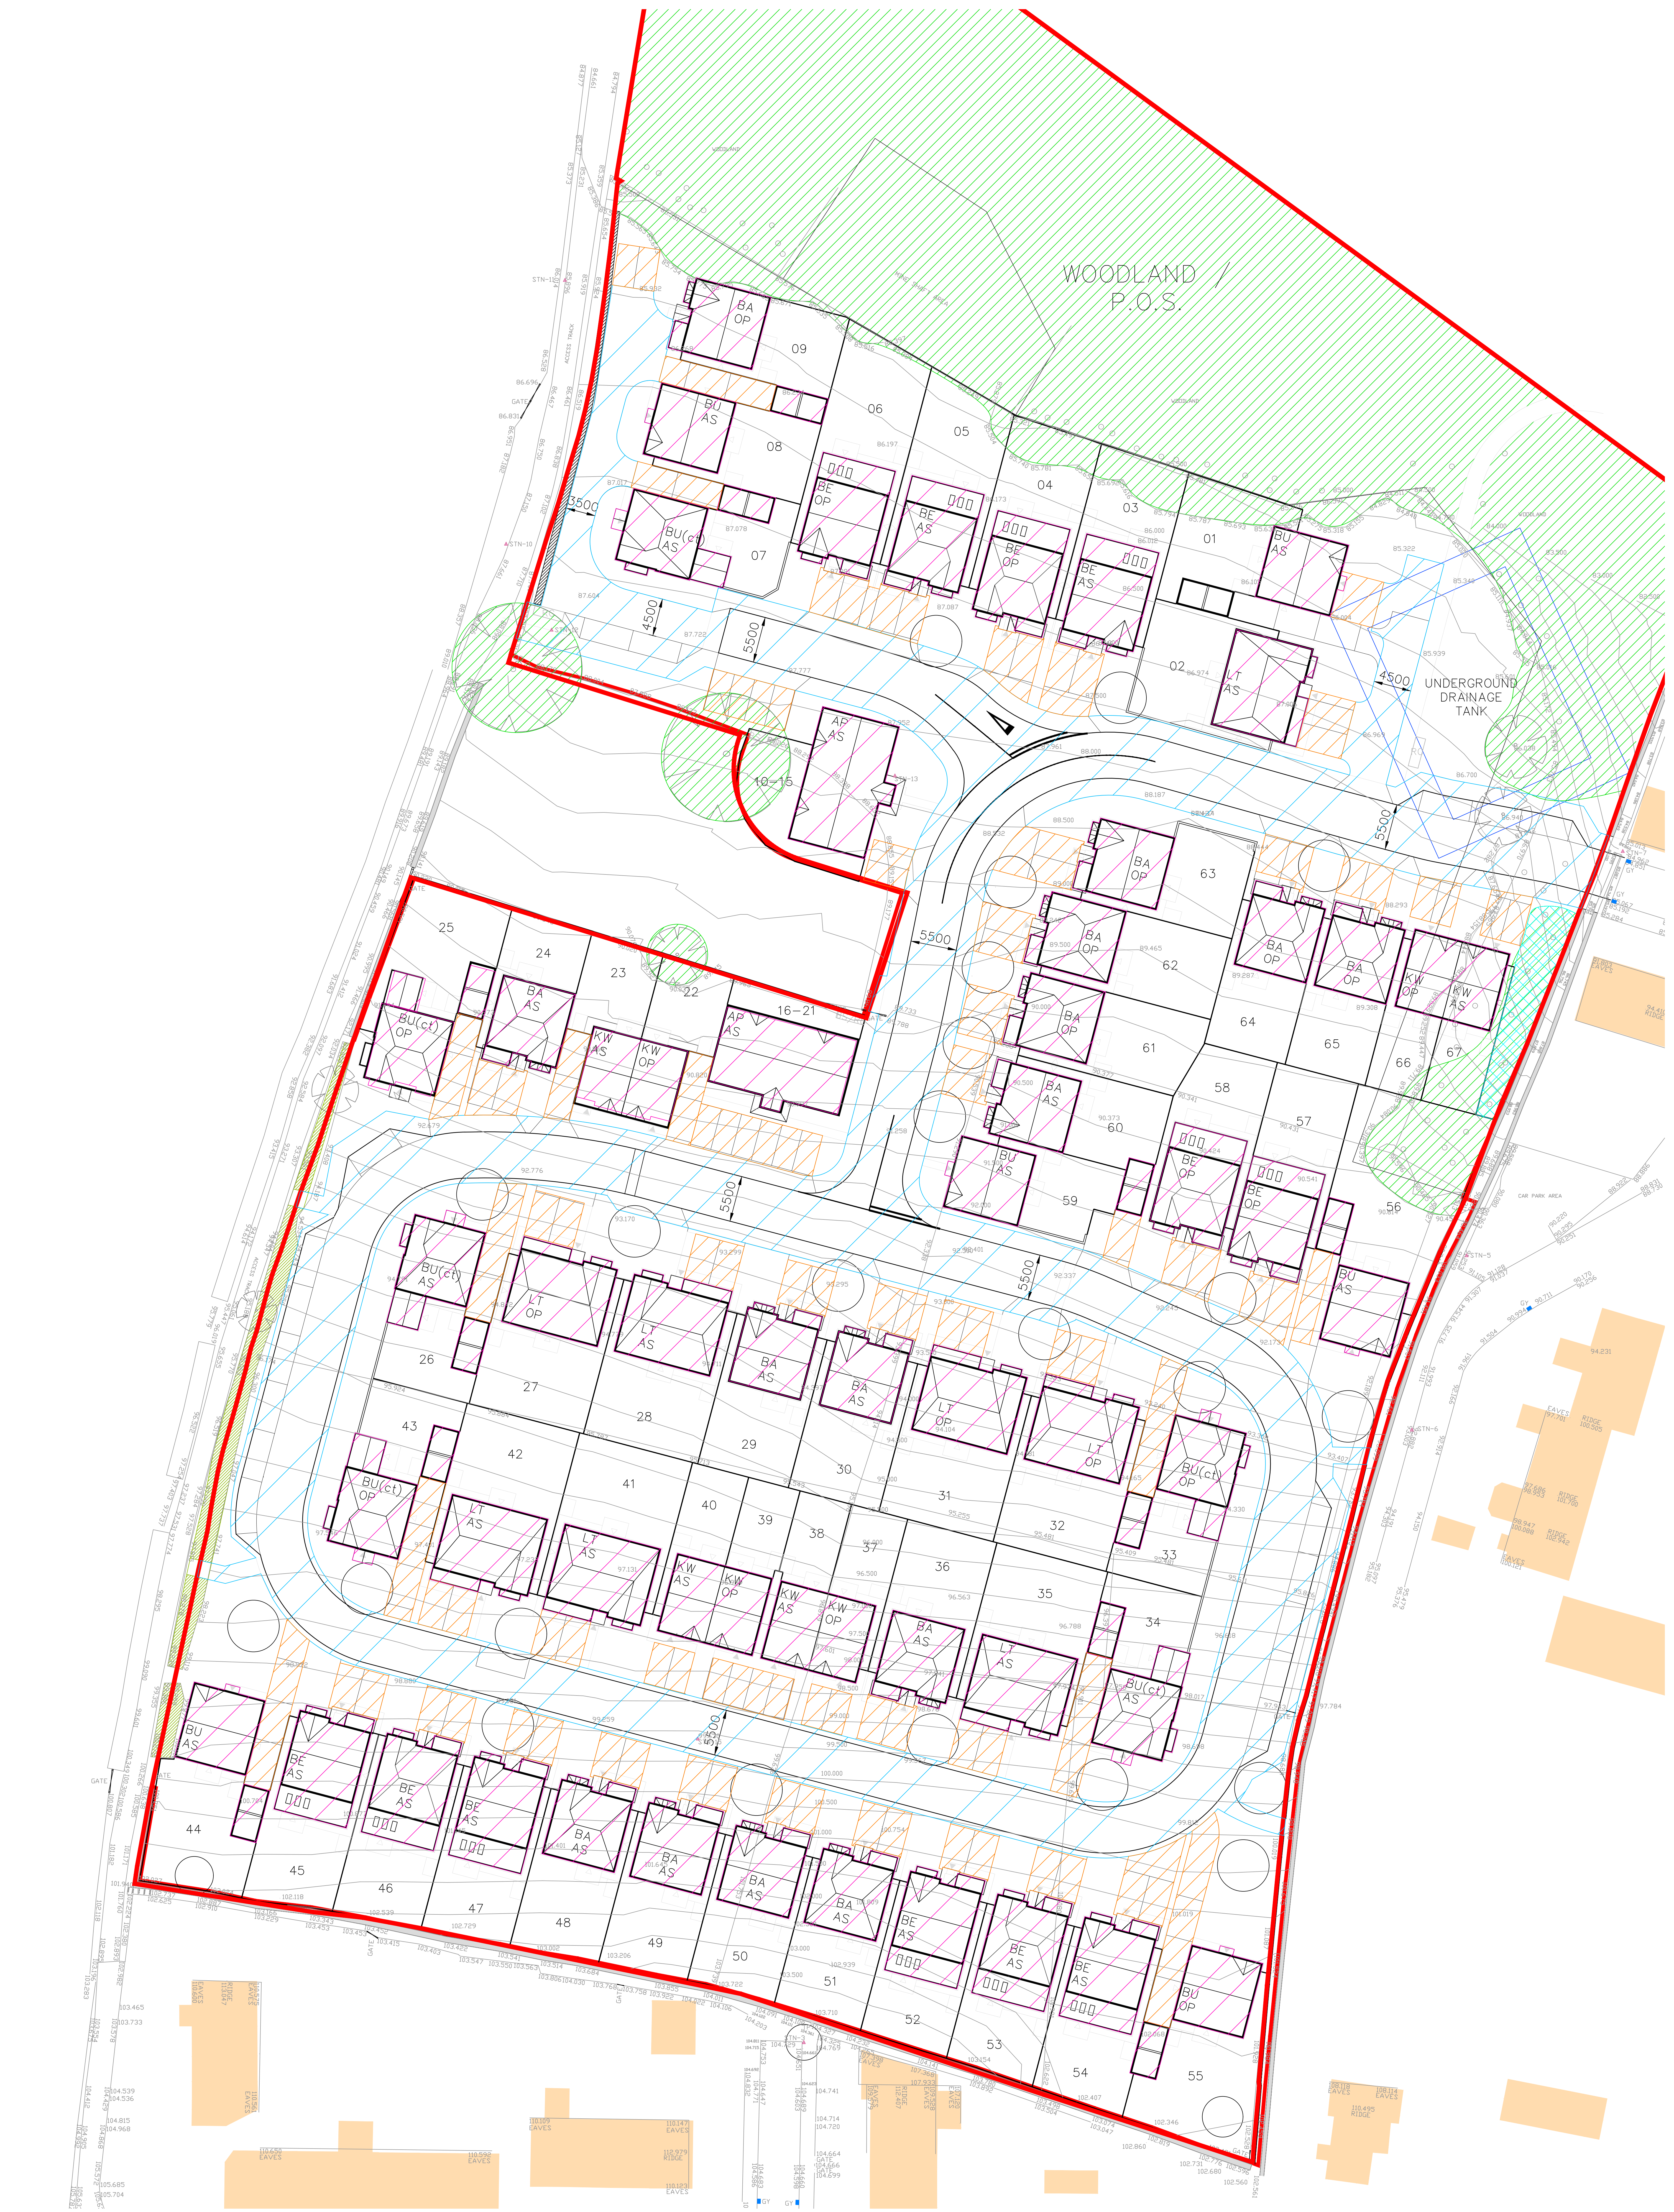

Roads = 4,942m²

Roofs = 5,734m²

Drives / parking = 2,121m²

Total Impermeable area = 12,797m²

REV	DESCRIPTION	SIG	CHK	DATE
P01	First Issue	RS	IH	24.11.2022
P02	Updated to Layout Rev T	IH	CAT	24.03.2023

JONES HOMES

PRIMROSE LANE, LIVERSEEDGE

IMPERMEABLE AREAS

Eastwood

CONSULTING ENGINEERS

St Andrew's House
23 Kingfield Road
Sheffield, S11 9AS

T: 0114 255 4554
E: mail@eastwoodce.com
eastwoodce.com

ECR PROJECT No

47685

SCALE AT A0

1:250

STATUS

S0

SUITABLE FOR

Initial

DRAWING NUMBER

47685 - ECE - XX - XX - DR - C - 0001

REV

P02

Project

Originator

Zone

Level

Type

Role

Number