


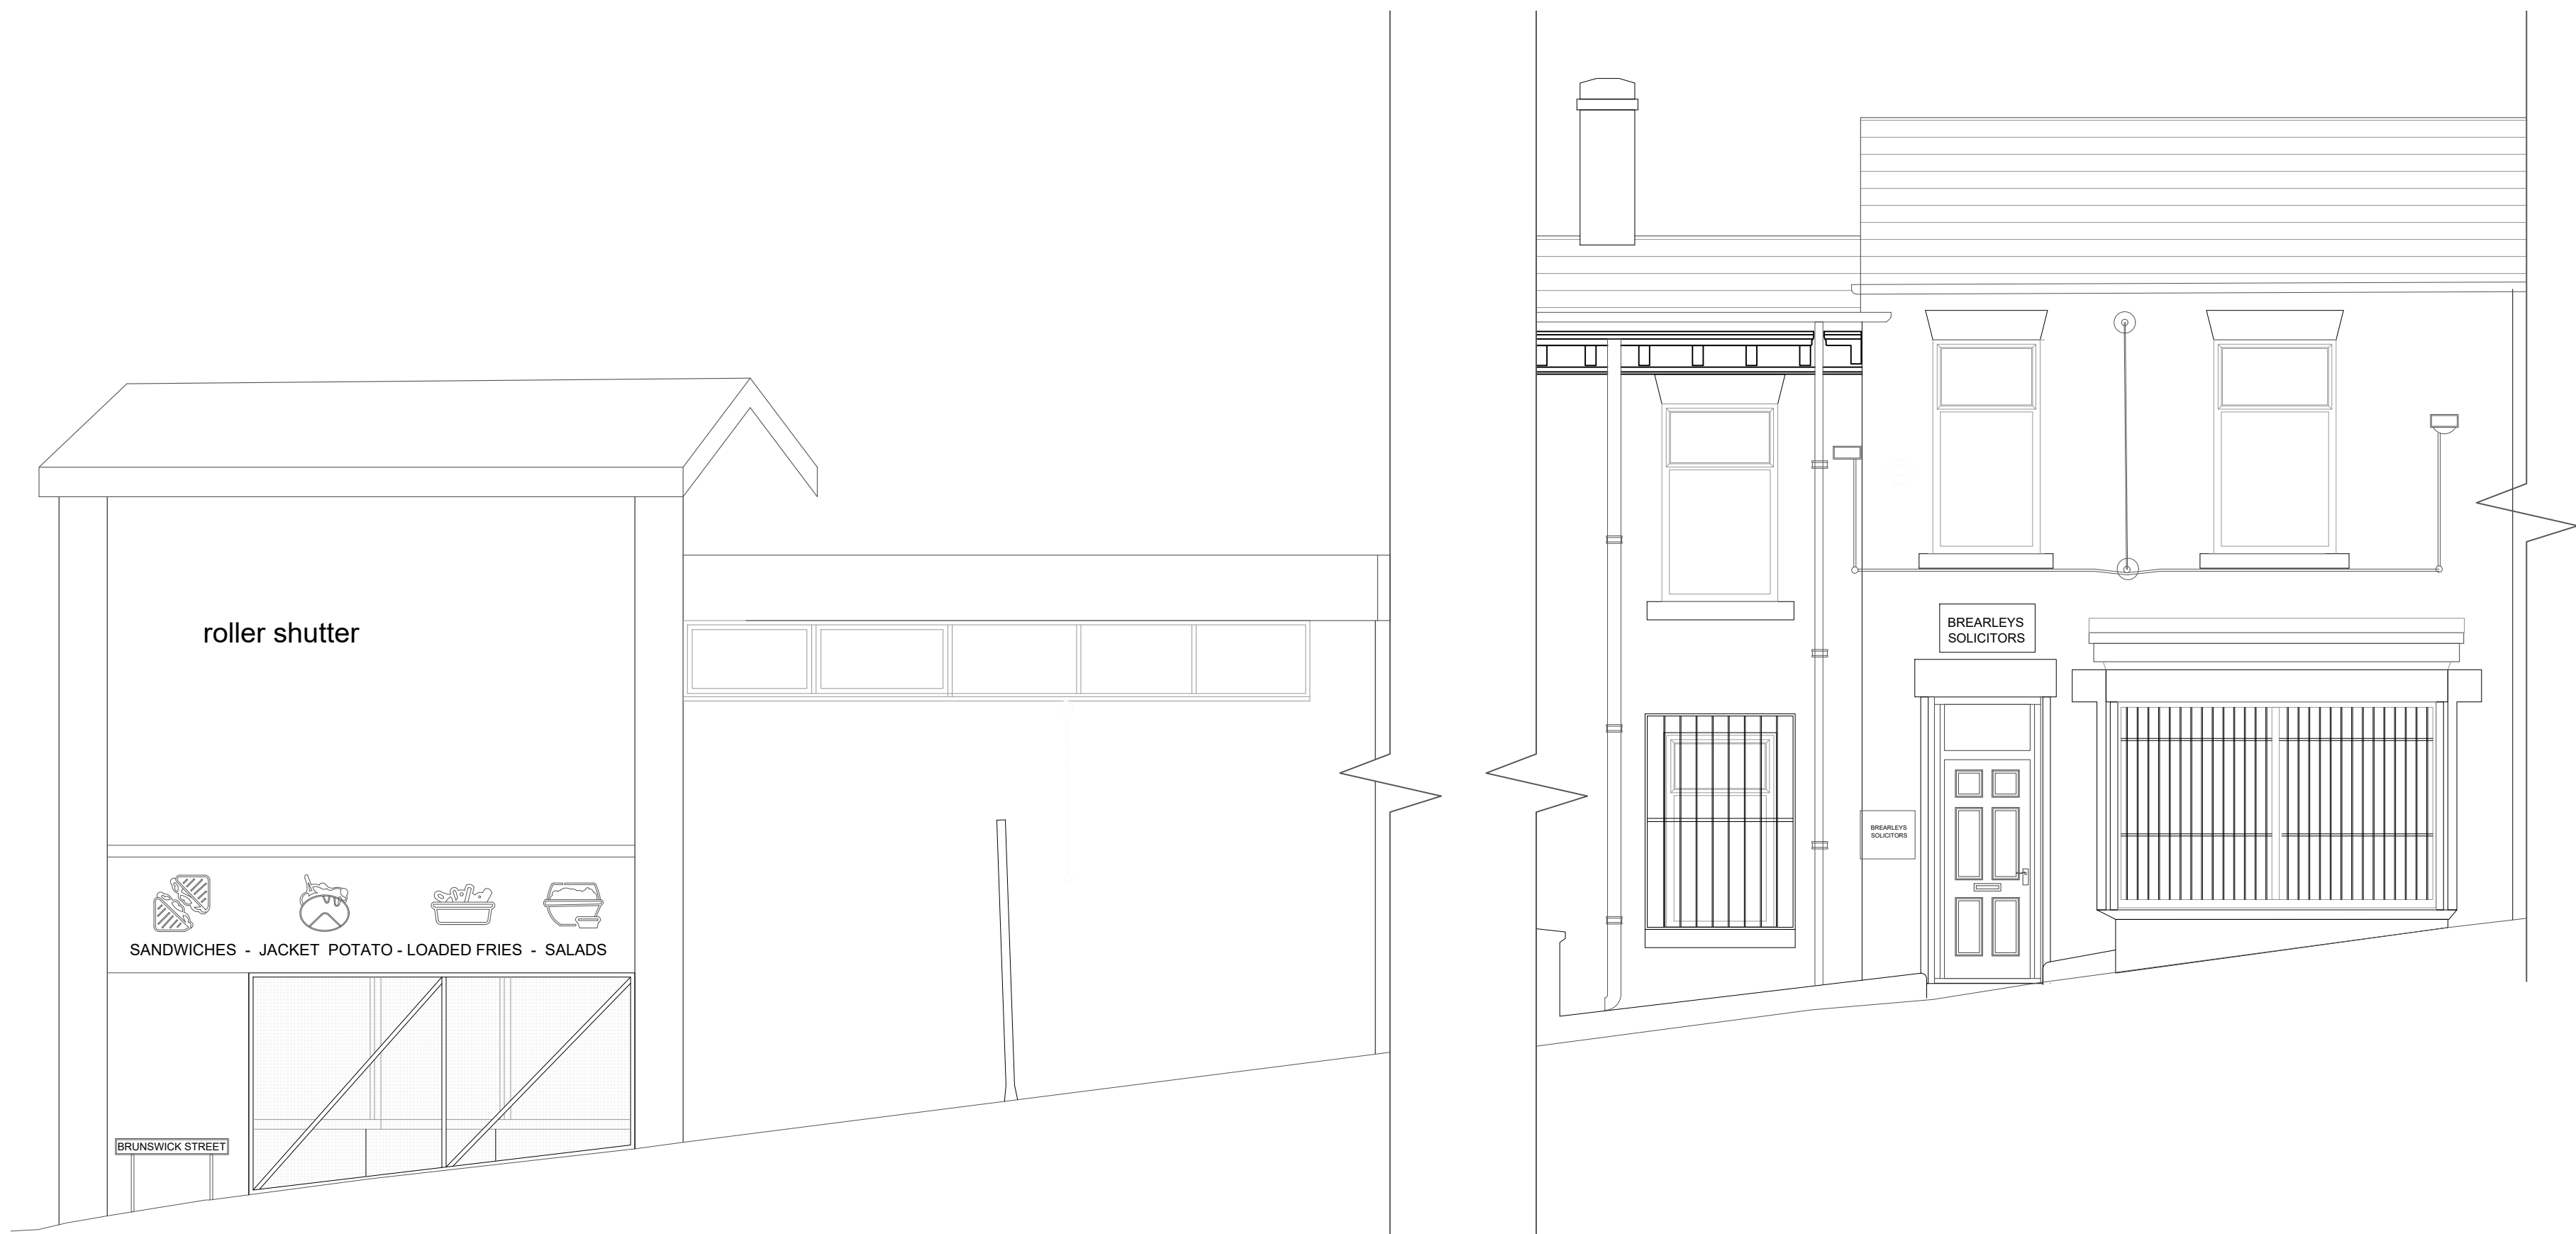

BRUNSWICK BUILDING ELEVATION A_Scale 1:50@A1 BRUNSWICK BUILDING ELEVATION B_Scale 1:50@A1



BRUNSWICK BUILDING ELEVATION C_Scale 1:50@A1 BRUNSWICK BUILDING ELEVATION D_Scale 1:50@A1

ramped access