




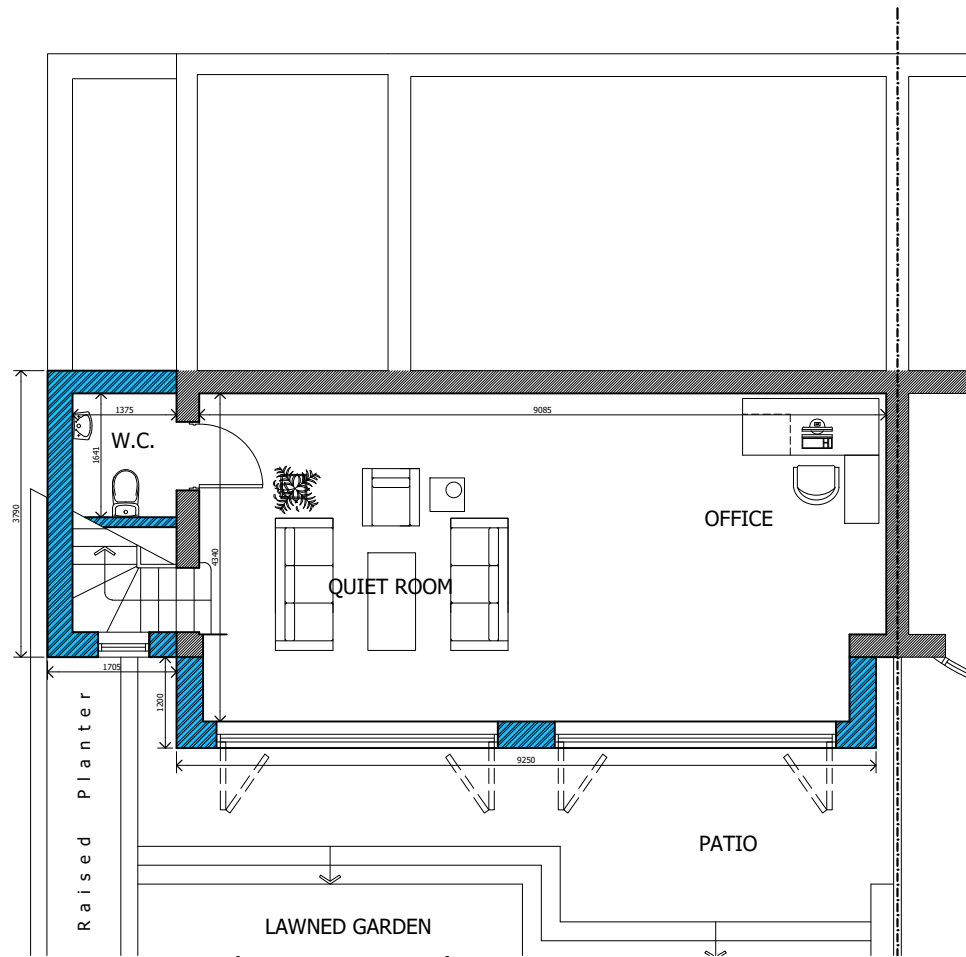


1. Proposed Basement Plan
Scale 1:100

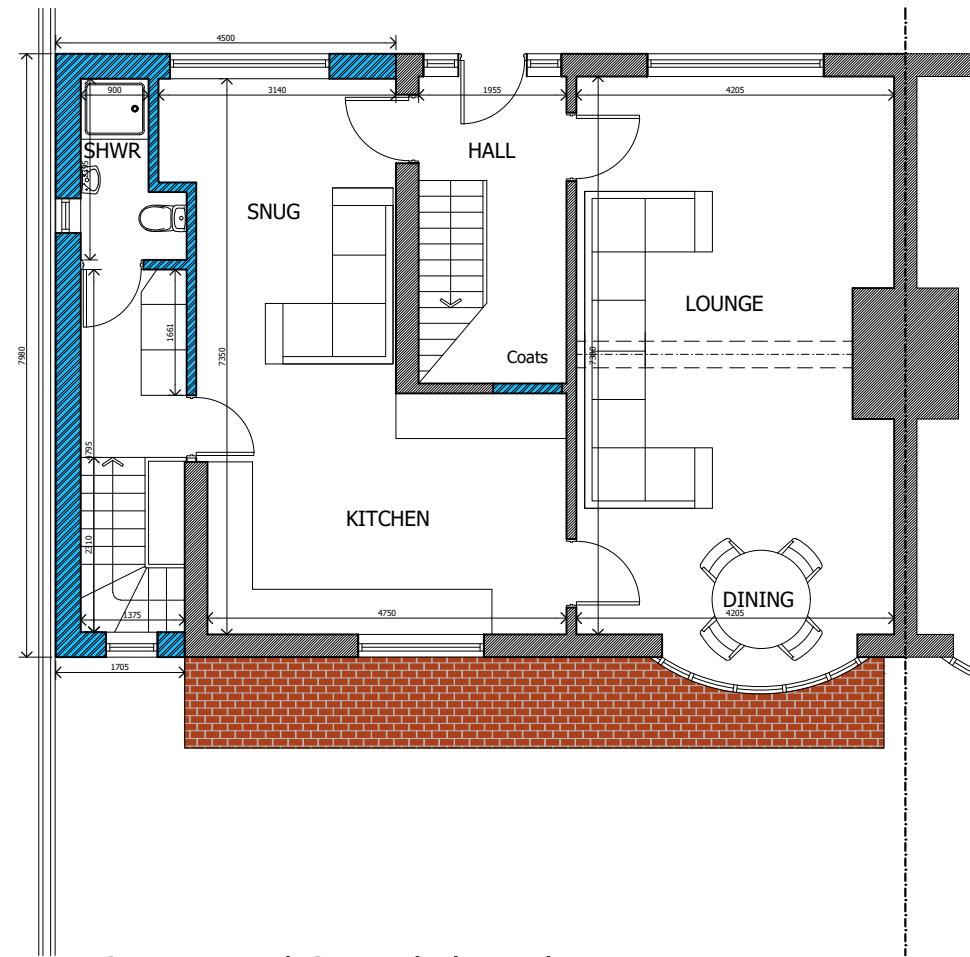

2. Proposed Ground Floor Plan
Scale 1:100

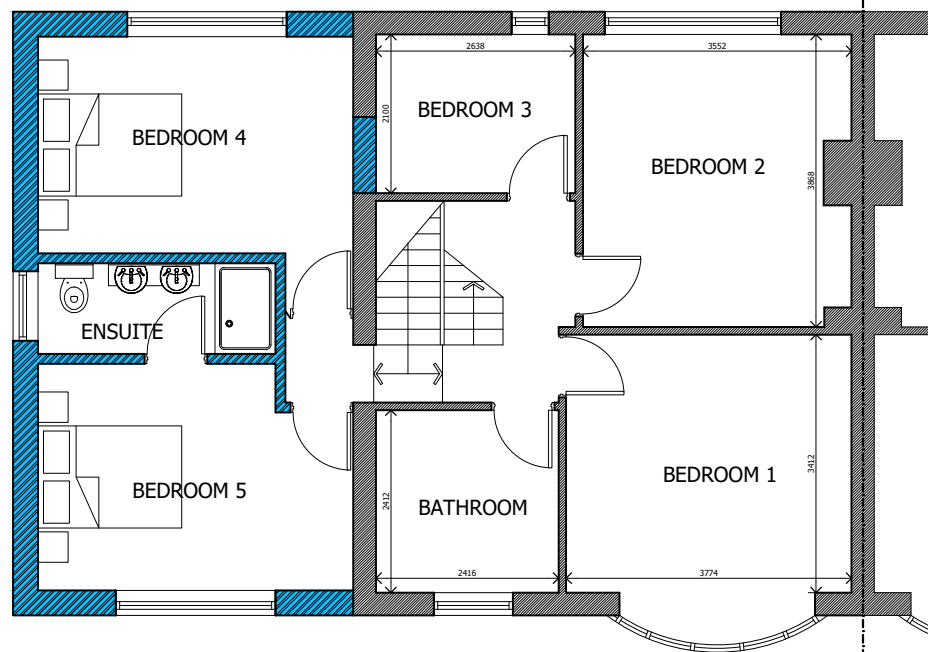

3. Proposed First Floor Plan
Scale 1:100

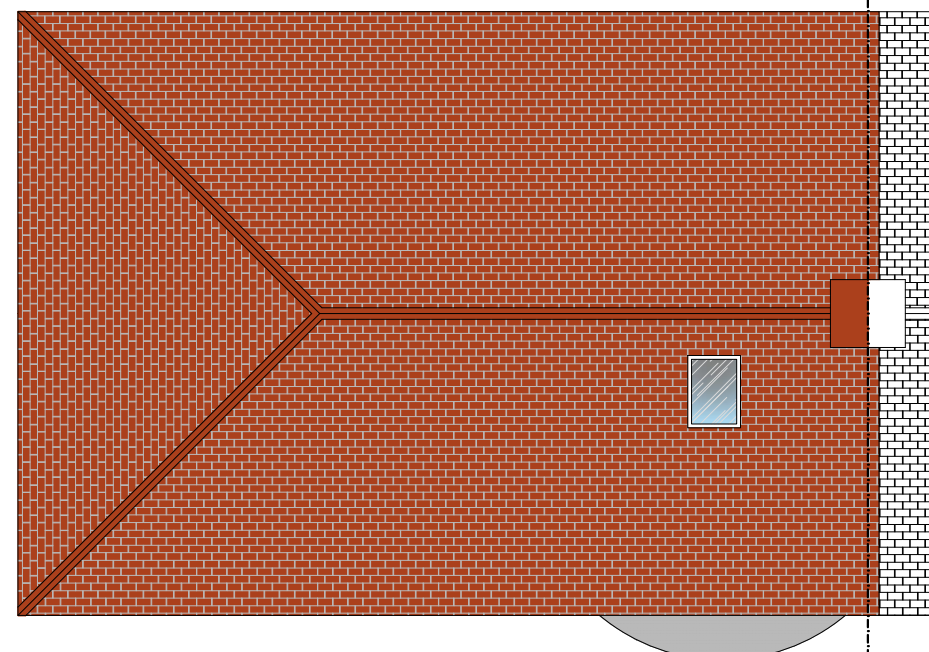

4. Proposed Roof Plan
Scale 1:100