

Covered Cycle Shelter

Planning Condition 19

See below additional information requested to close out planning condition 19

Cycle parking

Prior to the hereby approved 'new main build', as shown on plan ref. 'NE8659-RYD-01-ZZ-DR-A-3600 rev. P8', being brought into use, further details of 36 secure cycle parking spaces and a timetable for their installation shall be submitted to and approved in writing by the Local Planning Authority. The cycle parking shall then be implemented in accordance with the approved details and timetable and therefore retained.

Bespoke Timber Canopy

Dimensions (mm): 1

Fixing: Submerged Baseplates

Roof Cladding: Trapezoidal Sheets

Timber: Softwood, treated for external use


Steelwork finish: Galvanised to BS EN ISO 14 61 2009

Supplied to site flat packed.


Ground Area: length x width of shelter + 500mm min



Images are for illustrative purposes only

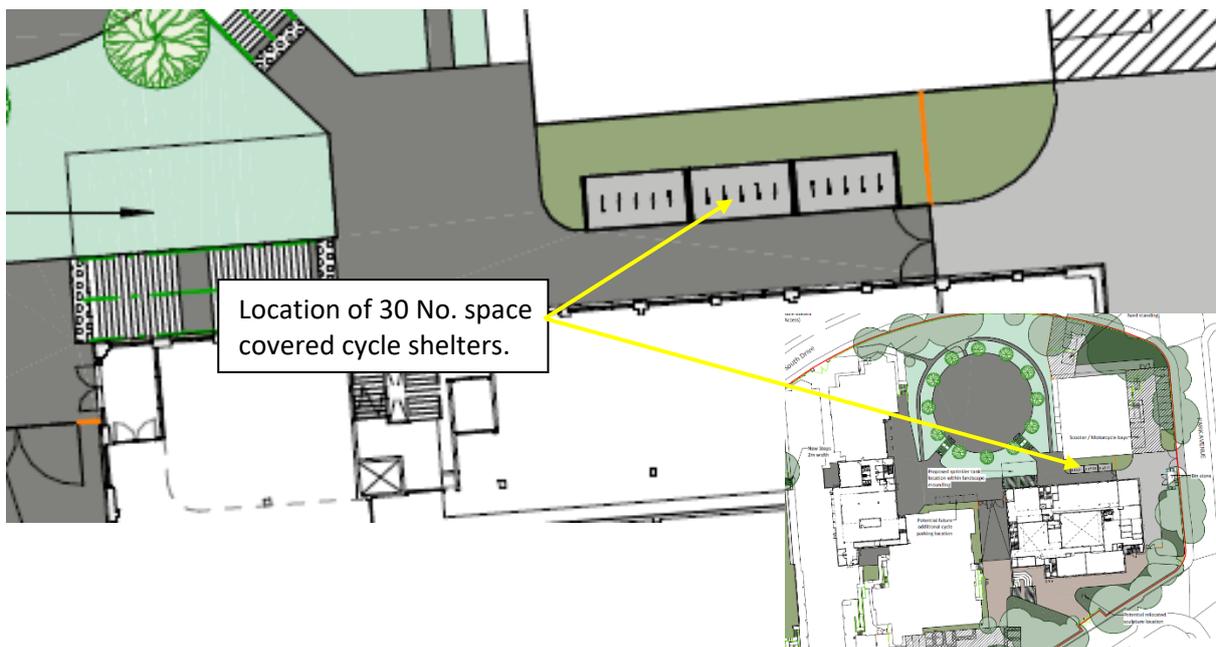

Covered Cycle Shelter
Planning Condition 19

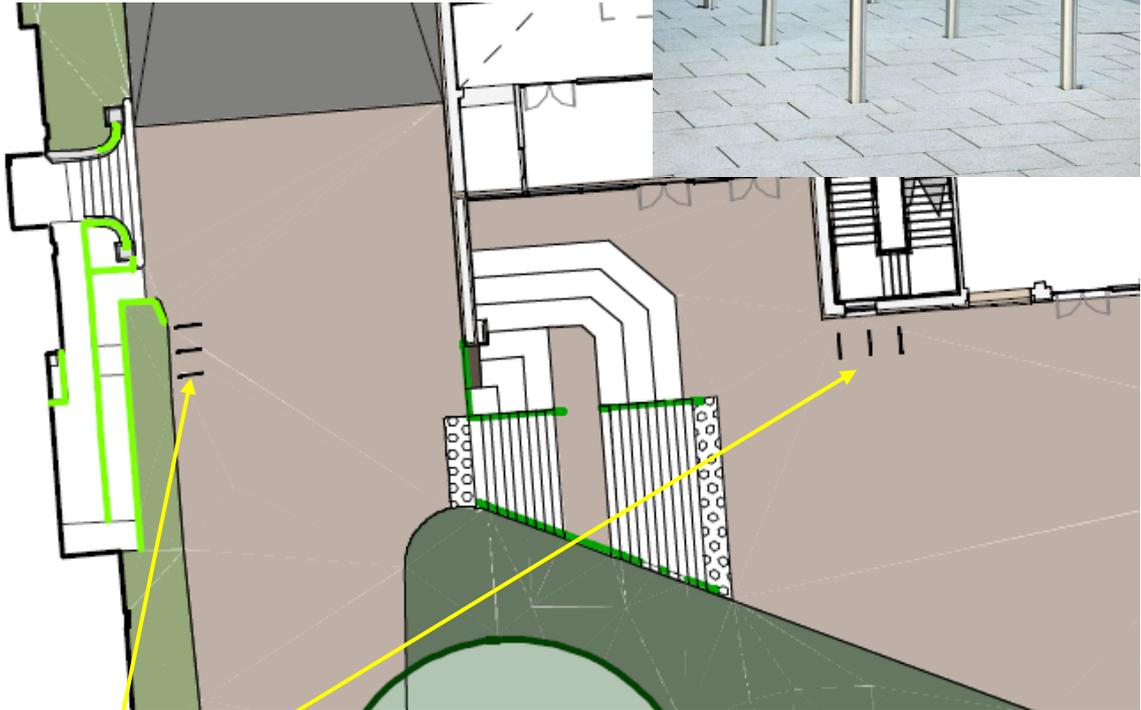

Location of 6 No Sheffield Cycle Hoops.

