


1-4 Hawcote Lodge Slaith...



Done

1 of 1 Marsh Design Ltd STRUCTURAL ENGINEERS www.marshdesign.co.uk	Project 1-4 HAWCOTE LODGE		Job no. # 7479	
	Calcs for SUNROOM EXTENSION		Start page no./Revision SK-01	
	Calcs by DSM	Calcs date 30/7/22	Checked by	Checked date
				Approved date

1-4 HAWCOTE LODGE, SLAITHWAITE
STRUCTURAL CALCULATIONS FOR STEEL BEAMS
AND COLUMNS FOR SUNROOM EXTENSION.

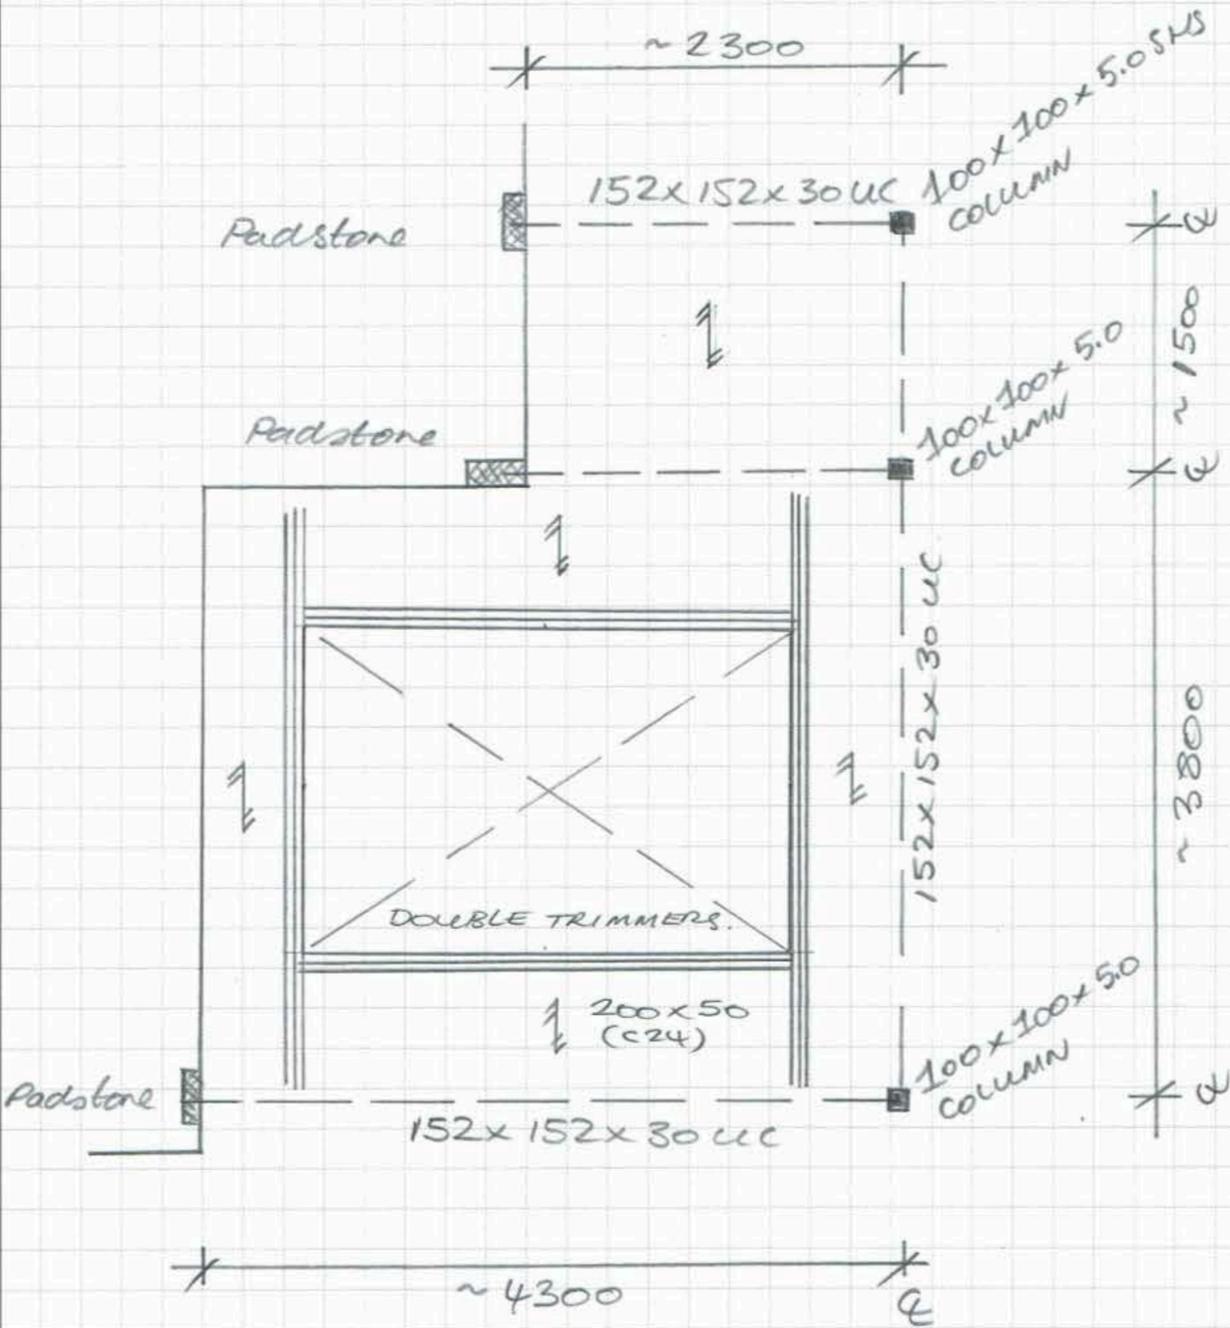

PLAN

NB: PRELIMINARY SIZES (SUBJECT TO CALCS)
 ALL DIMENSIONS T.B.C. ON SITE.

