


No	Description	No Diff

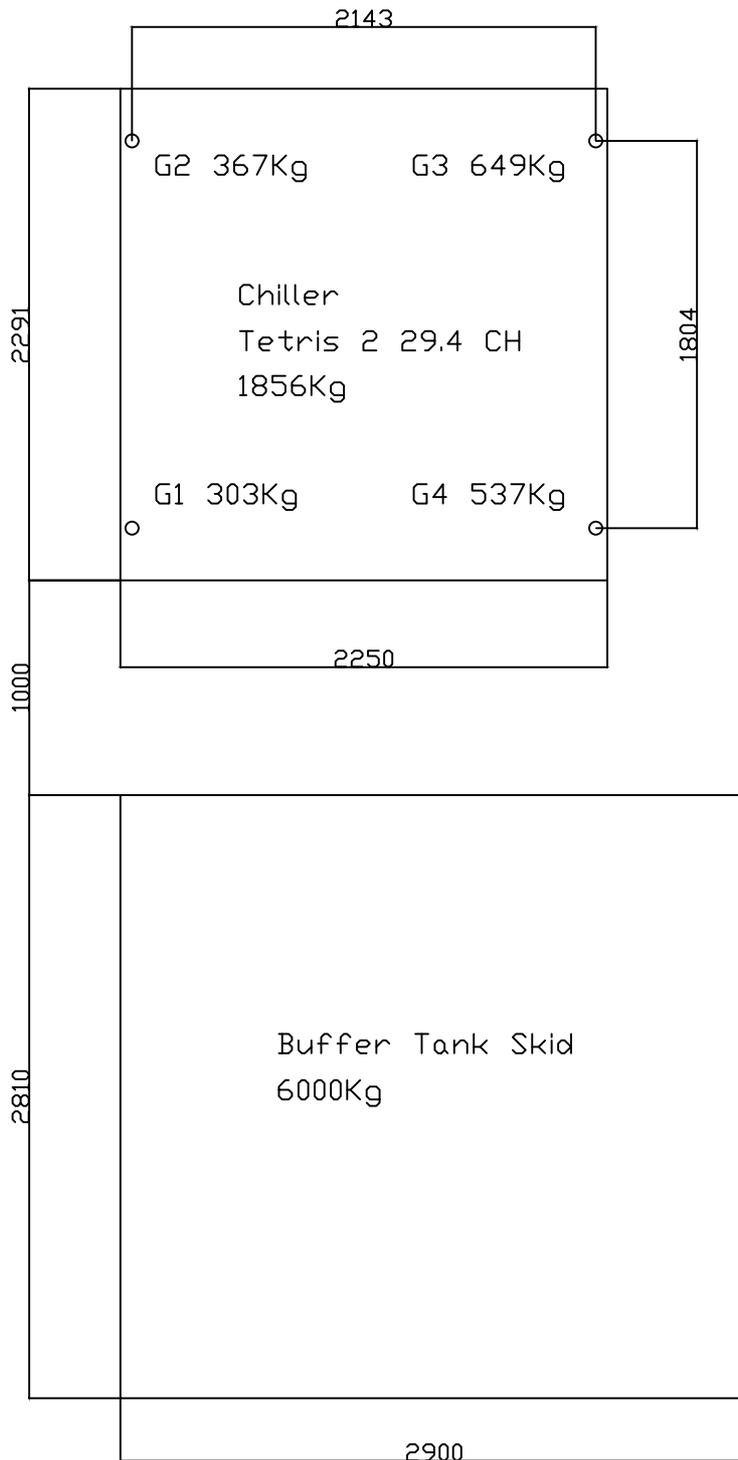

					Advanced Engineering AE Mixers.com Middleton Ltd
					Customer - Thornton & Ross Plant - AdPro 2
0	First Issue	AB	AB	12.8.21	Description - Chiller & Buffer Skid
Rev	Description	By	Ckd	Date	Drawing No - P-030-103