


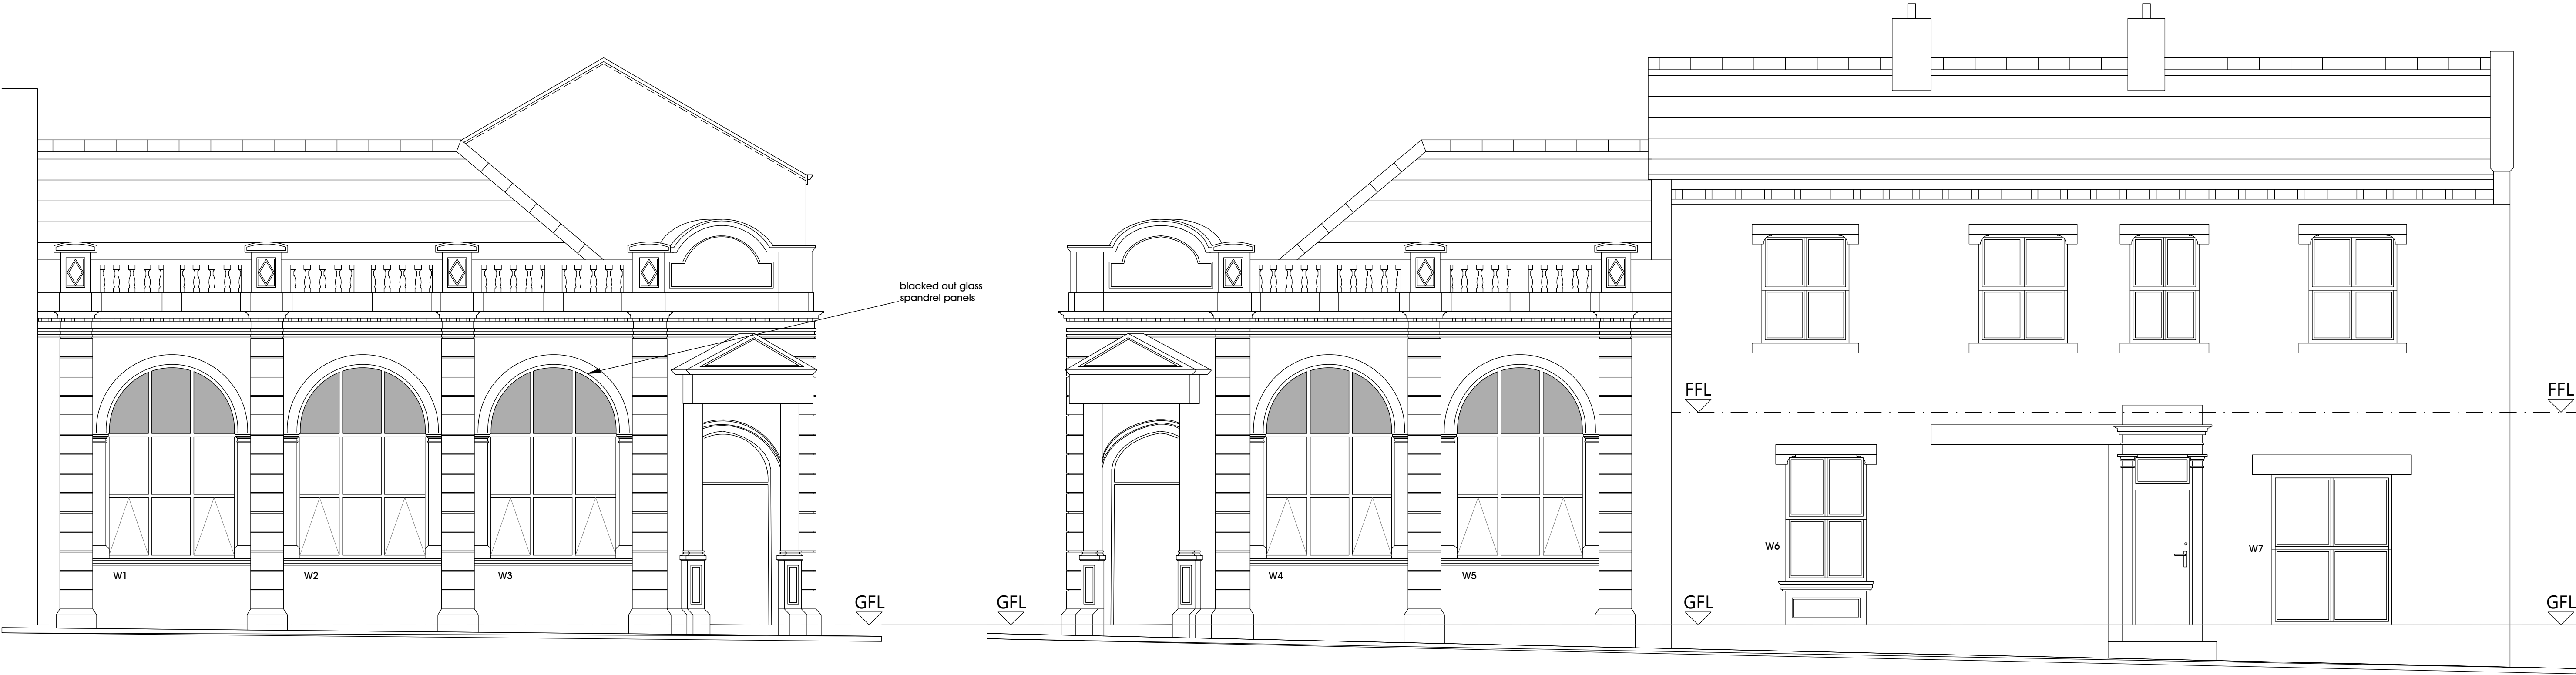


Proposed West Elevation

Proposed South Elevation



Proposed North Elevation

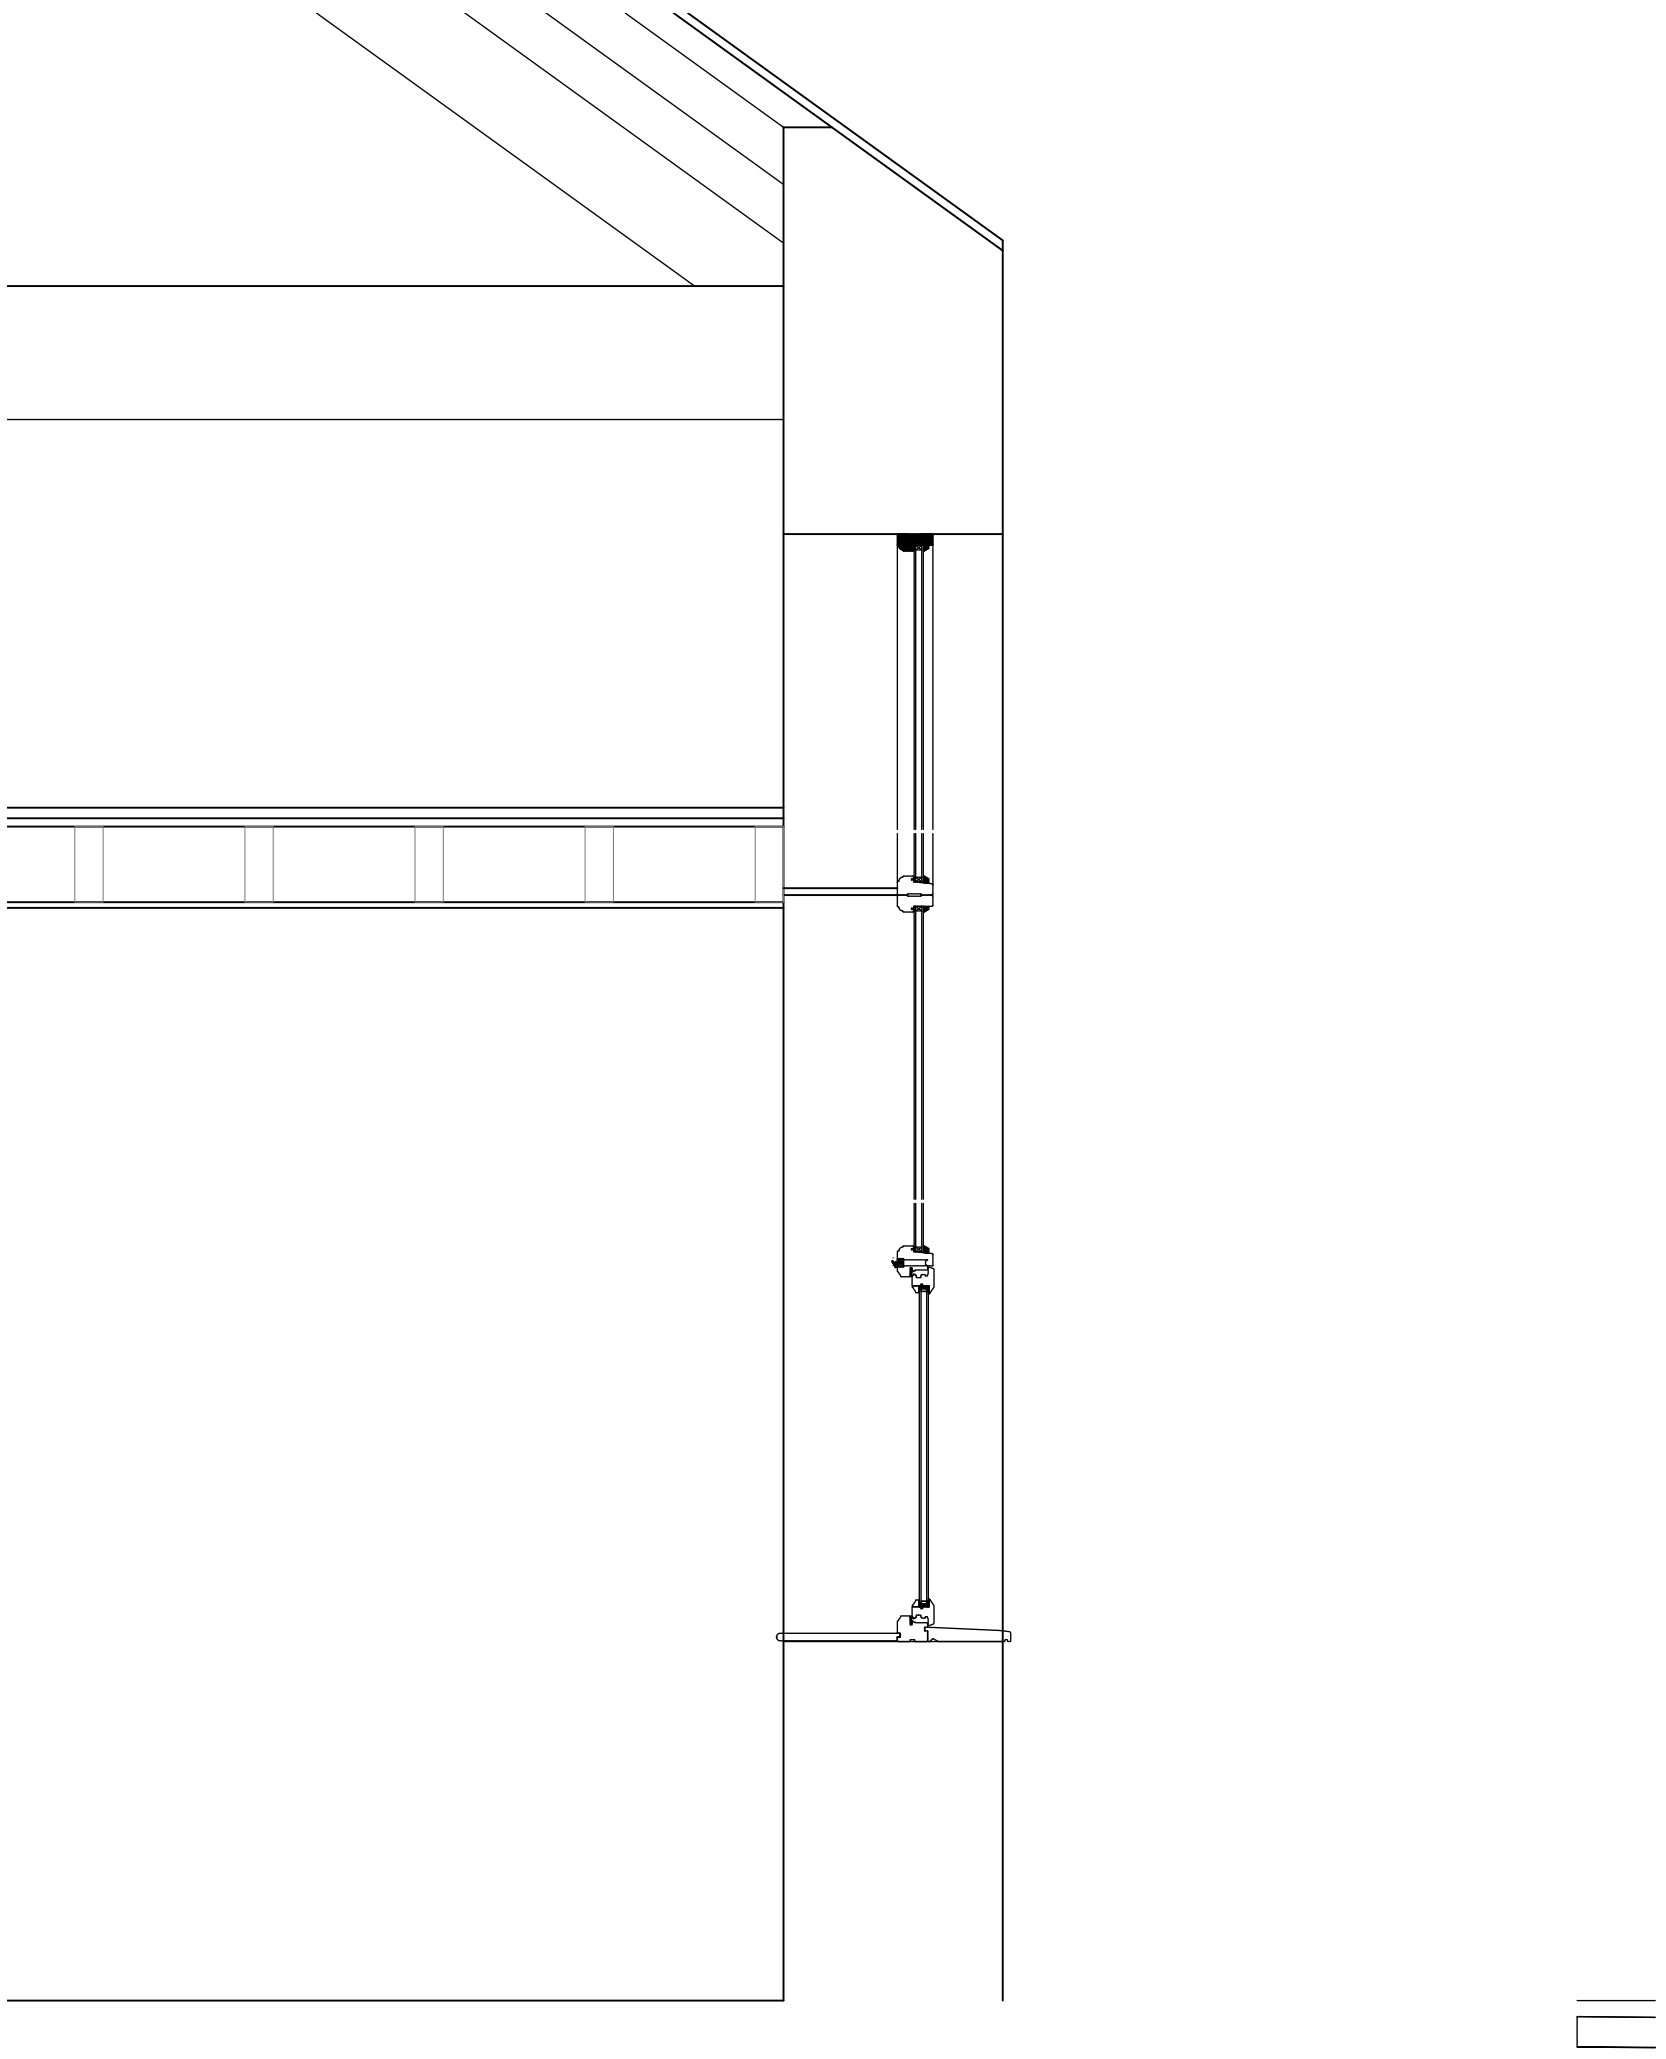

Section through window W1