


Bankfield Drive, Holmebridge

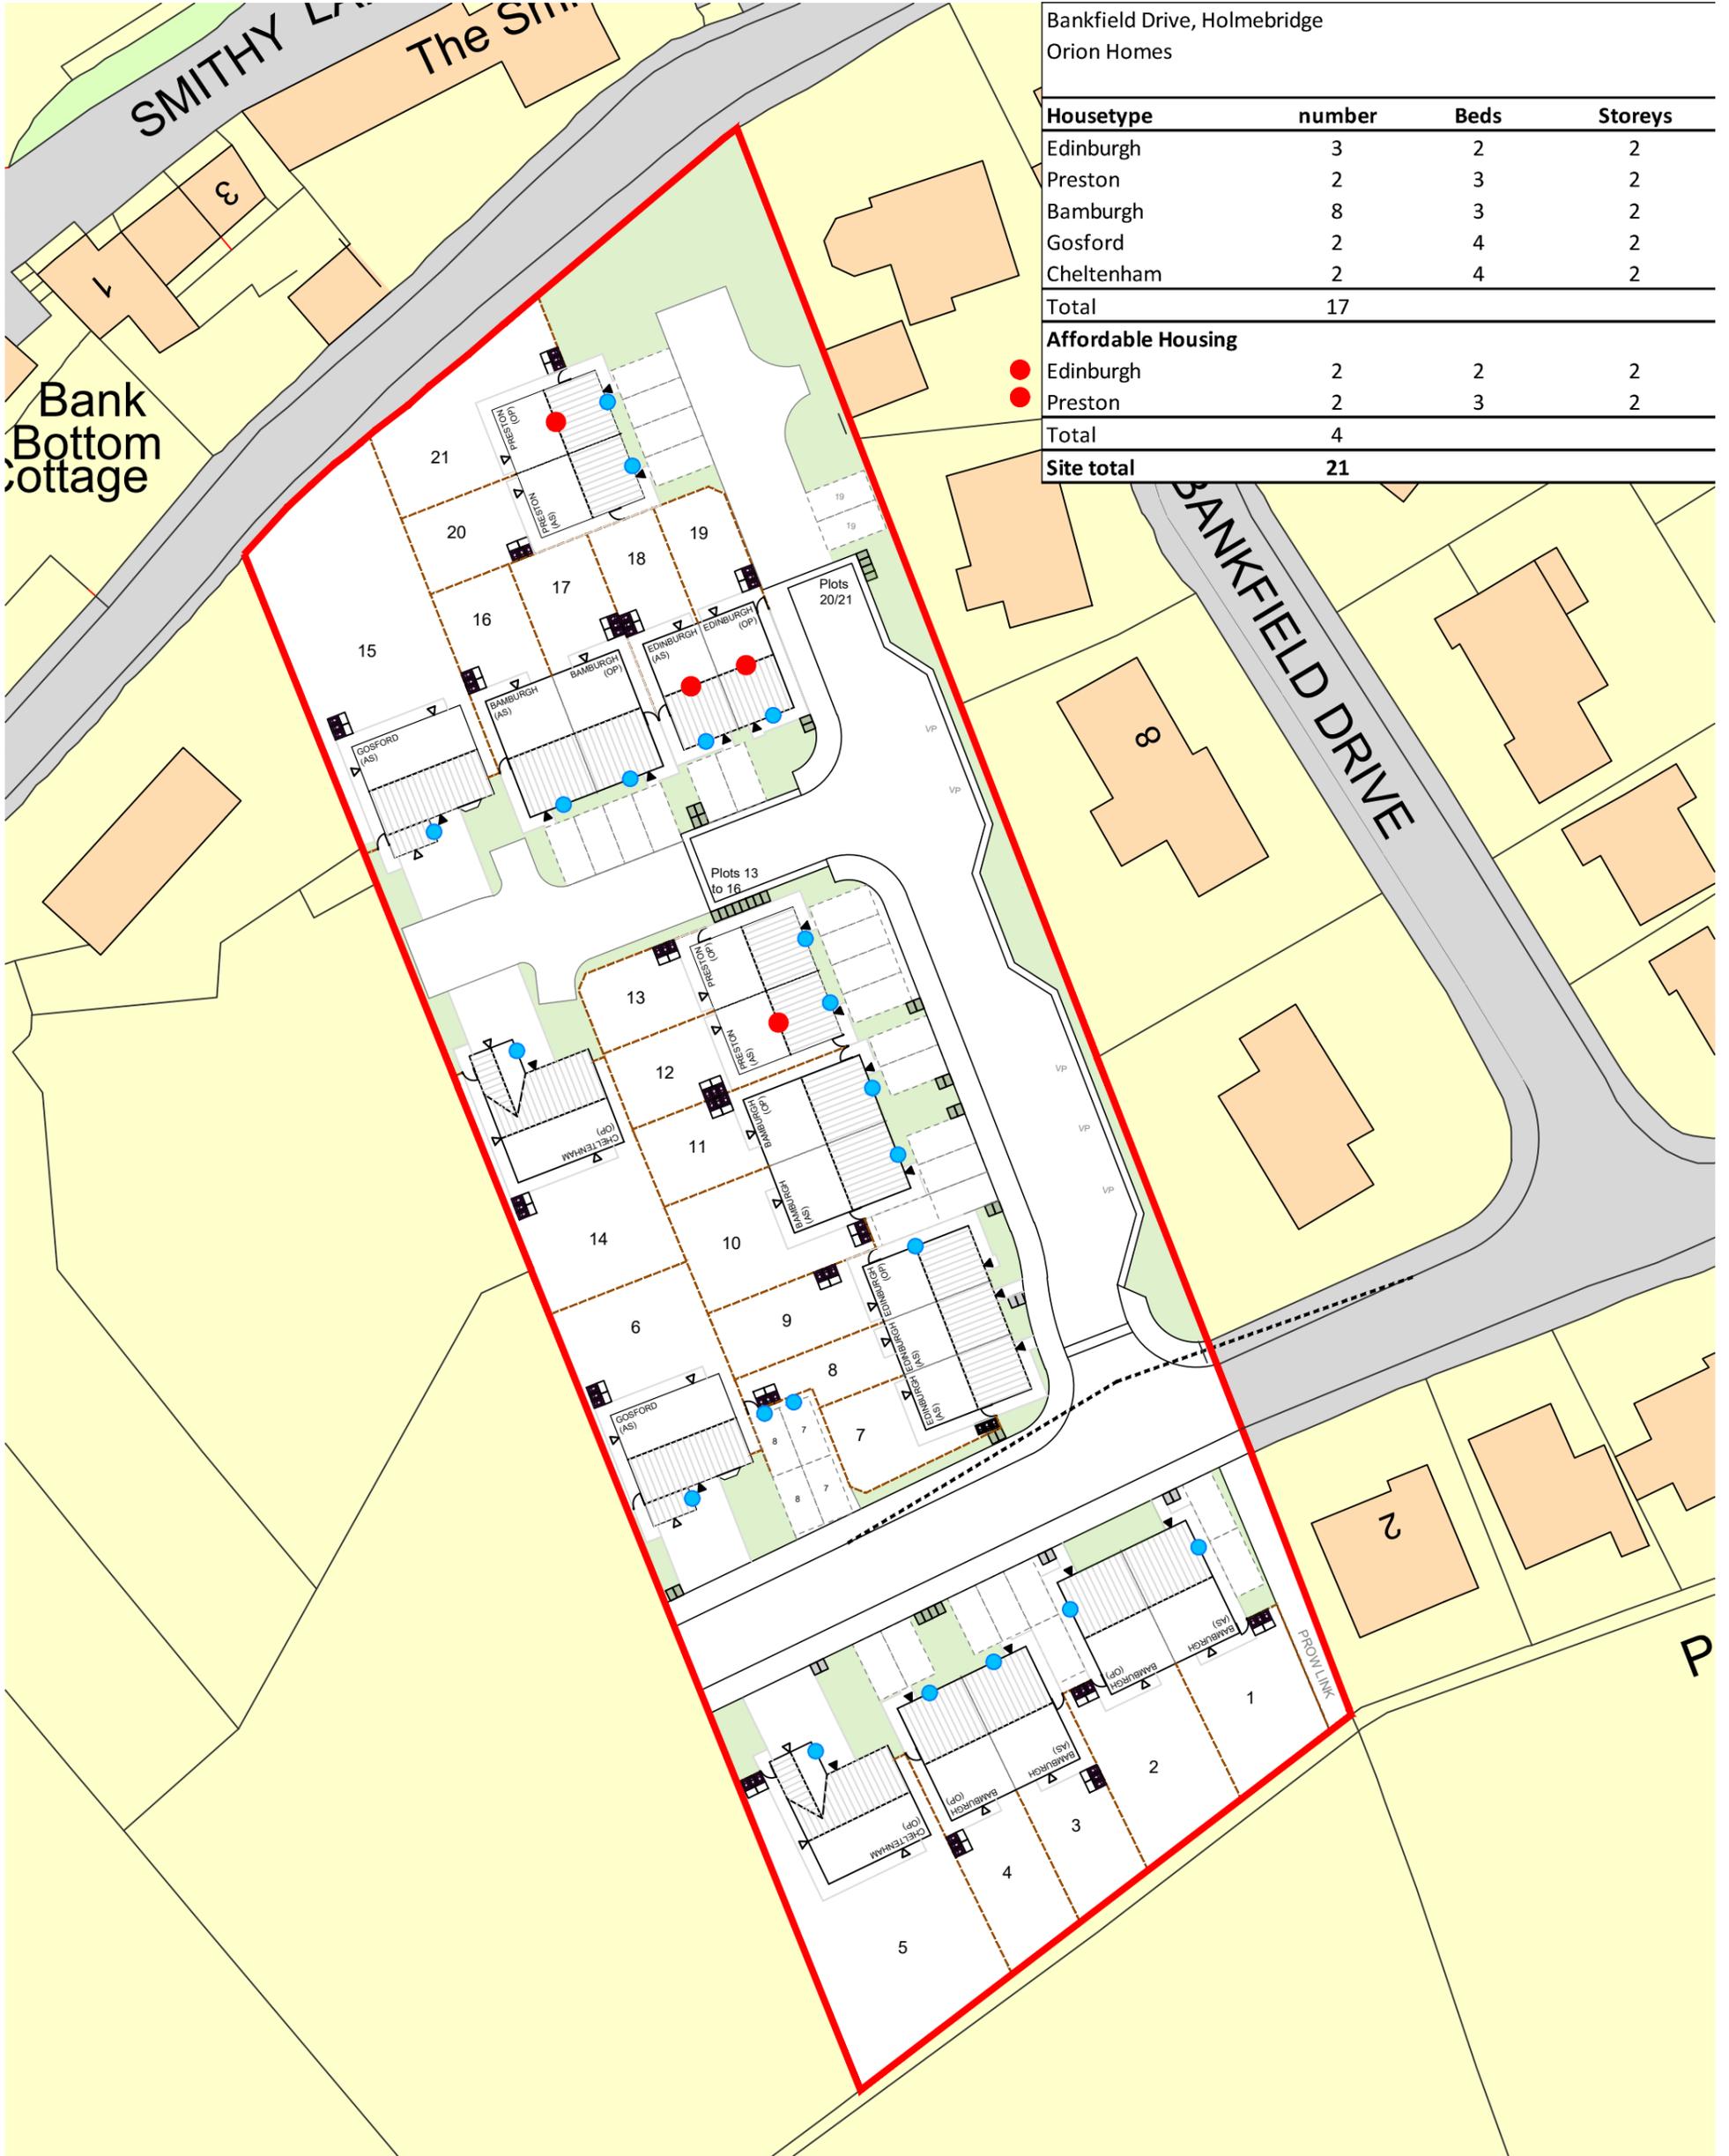

Bankfield Drive, Holmebridge
Orion Homes

Housetype	number	Beds	Storeys
Edinburgh	3	2	2
Preston	2	3	2
Bamburgh	8	3	2
Gosford	2	4	2
Cheltenham	2	4	2
Total	17		
Affordable Housing			
Edinburgh	2	2	2
Preston	2	3	2
Total	4		
Site total	21		

- Edinburgh
- Preston

- Electric vehicle charging point
- Bin storage area
- Bin presentation point (BPP)

Rev:	Date:	Notes:
L	18.11.22	Plots 1 to 4 moved to the east to allow for a PROW footpath link to the western edge of the site - CD
M	03.03.23	Amended to suit transport assessors comments. Road amended, bin storage and presentation points added, electric vehicle charging points added, PROW link moved to Eastern boundary, plots 1 & 2 are now detached plot 13 to 15 amended to move away from existing dwellings and retaining structures/trees to northern boundary - CD
N	29.03.23	Existing tree and tree group canopies added to the Northern boundary - CD

Rev:	Date:	Notes:
O	11.07.23	Redraw following planning meeting 06.07.23 - CD
P	28.07.23	Amendments following transport planner review - CD
Q	24.08.23	Plots 15 to 18 turned 90 to include plots 13 and 14 within the street scene - CD
R	13.09.23	2m footpath moved to western side of the road, plots 3, 4 & 18 parking moved to improve street scene - CD
S	15.09.23	Amended to suit planning/highway comments from 14.09.23 meeting, 2 bed open market plots added - CD
T	26.09.23	Amended following comments from AD Highways - CD

Rev:	Date:	Notes:
U	28.09.23	Amended following Optima comments - CD
V	03.10.23	Affordable housing plots amended following email from EW-CD

Date:	21.01.21	Project:	Bankfield Drive, Holmebridge
Scale @ A3:	1:500	Drawing Number:	2021.01.003
Drawn By:	CD	Revision:	V

OrionHomes
SO GOOD TO COME HOME TO
Unit 5, Benton Office Park, Bennett Avenue,
Horbury, Wakefield, WF4 5RA, Tel: 01924 831030

