


# Bankfield Drive, Holmebridge

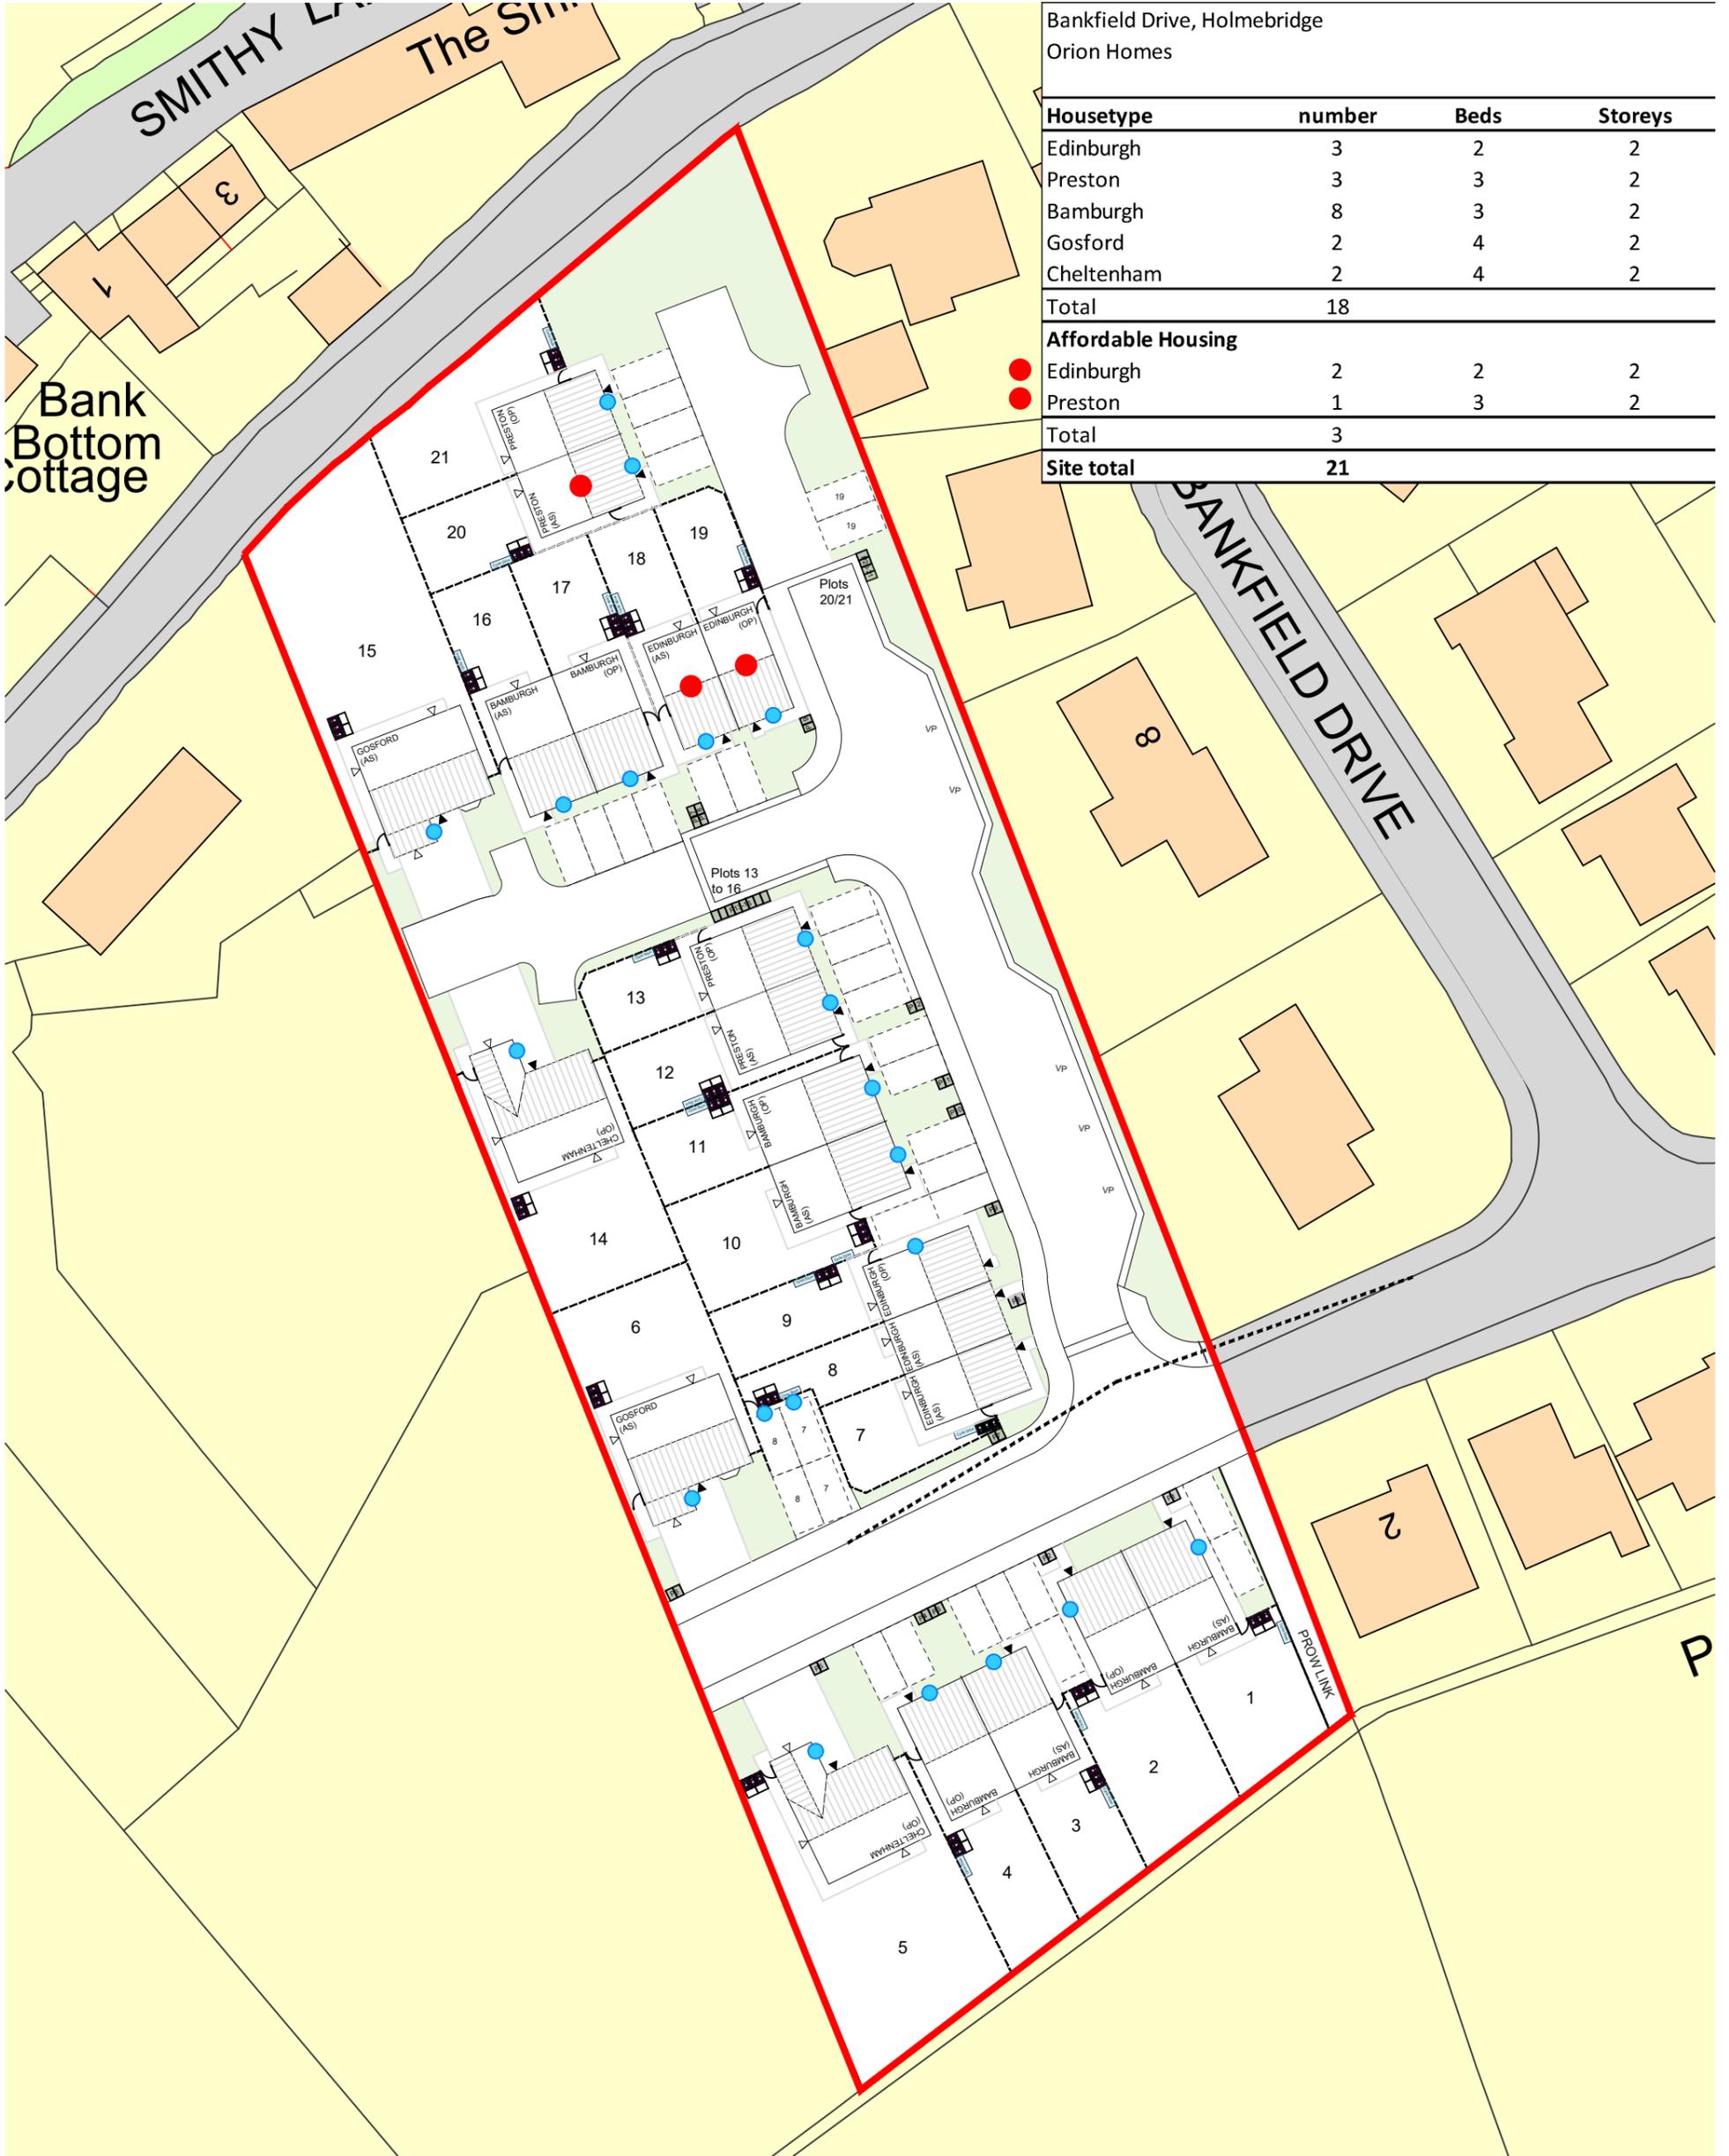

Bankfield Drive, Holmebridge  
Orion Homes

Housetype	number	Beds	Storeys
Edinburgh	3	2	2
Preston	3	3	2
Bamburgh	8	3	2
Gosford	2	4	2
Cheltenham	2	4	2
<b>Total</b>	<b>18</b>		
<b>Affordable Housing</b>			
Edinburgh	2	2	2
Preston	1	3	2
<b>Total</b>	<b>3</b>		
<b>Site total</b>	<b>21</b>		

● Edinburgh  
● Preston

- Electric vehicle charging point
- Bin storage area
- Bin presentation point (BPP)
- Cycle storage

<b>Revision notes:</b> Rev: L Date: 18.11.22 Notes: Plots 1 to 4 moved to the east to allow for a PROW footpath link to the western edge of the site - CD Rev: M Date: 03.03.23 Notes: Amended to suit transport assessors comments. Road amended, bin storage and presentation points added, electric vehicle charging points added, PROW link moved to Eastern boundary, plots 1 & 2 are now detached plot 13 to 15 amended to move away from existing dwellings and retaining structures/trees to northern boundary - CD Rev: N Date: 28.03.23 Notes: Existing tree and tree group canopies added to the Northern boundary - CD	<b>Revision notes:</b> Rev: O Date: 11.07.23 Notes: Redraw following planning meeting 06.07.23 - CD Rev: P Date: 28.07.23 Notes: Amendments following transport planner review - CD Rev: Q Date: 24.08.23 Notes: Plots 15 to 18 turned 90 to include plots 13 and 14 within the street scene - CD Rev: R Date: 13.09.23 Notes: 2m footpath moved to western side of the road, plots 2, 4 & 18 parking moved to improve street scene - CD Rev: S Date: 15.09.23 Notes: Amended to suit planning/highway comments from 14.09.23 meeting, 2 bed open market plots added - CD Rev: T Date: 26.09.23 Notes: Amended following comments from AD Highways - CD	<b>Revision notes:</b> Rev: U Date: 28.09.23 Notes: Amendments following Optima comments - CD Rev: V Date: 03.10.23 Notes: Affordable housing provision amended following email from EW-CD Rev: W Date: 23.10.24 Notes: Affordable housing provision amended - CD Rev: X Date: 13.11.24 Notes: 1 additional affordable housing unit added - CD	Date: 21.01.21 Project: Bankfield Drive, Holmebridge Scale @ A3: Drawing Number: 2021.01.003 Drawn By: CD Revision: X	<b>OrionHomes</b> SO GOOD TO COME HOME TO Unit 5, Benton Office Park, Bennett Avenue, Horbury, Wakefield, WF4 5BA, Tel: 01924 831030
---	---	--	--	---

