

Notes

Do not scale from drawing, use figured dimensions only.
 All dimensions must be checked and verified on site prior to commencement of work and Architect to be notified of any discrepancies.
 This drawing is intended to permit overall scheme proposals only and cannot be used for construction purposes without further information.

| Rev | Description | Drawn | Date |
|-----|---|-------|----------|
| A | Updated following client meeting | MJN | 27.02.23 |
| B | Updated with addition notes. | MJN | 07.04.23 |
| C | East elevation, central first floor window amended, South Elevation FF window repositioned. Glazing note added following KMC conservation comments. | MJN | 12.09.23 |




Proposed East Elevation - 1:50



Proposed North Elevation - 1:50



Proposed West Elevation - 1:50

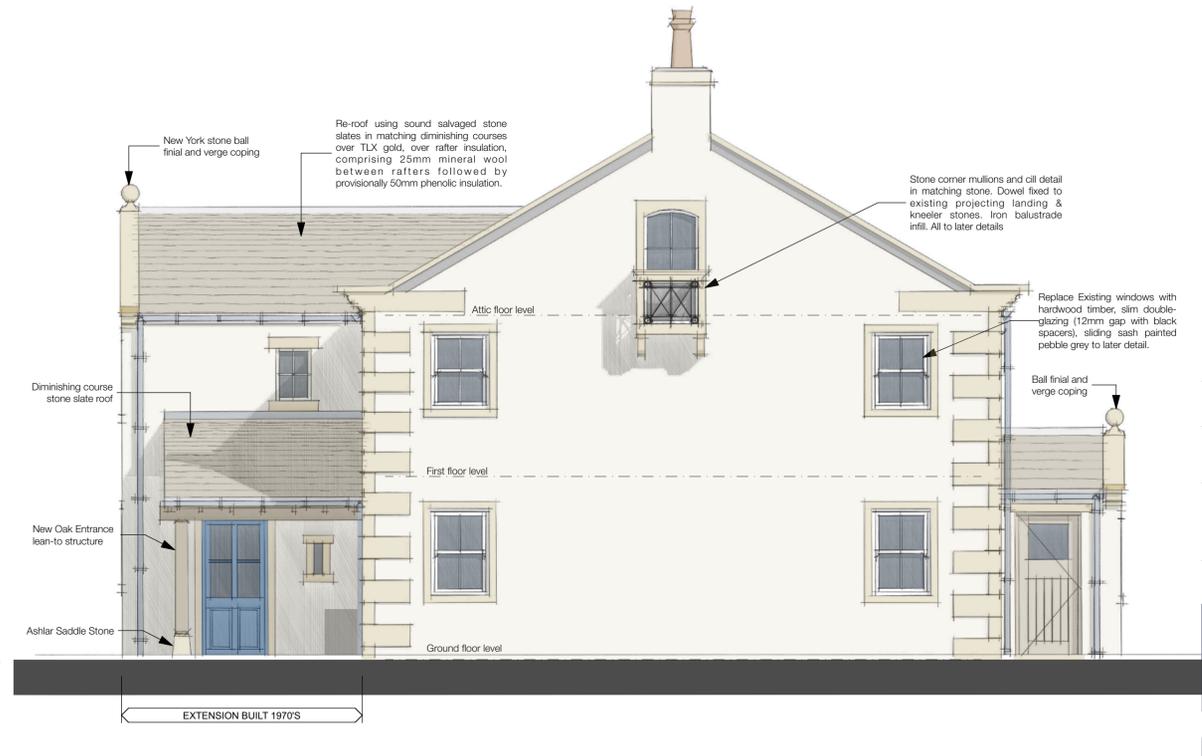

Proposed South Elevation - 1:50

| | | |
|---|---------------------------|----------------|
| Client Mr & Mrs Robert Smith | | |
| Site Address Reap Hirst House, Reap Hirst Road, Birkby, Huddersfield, HD2 2DD | | |
| Project Description Extensions and Alterations to Existing Dwelling | | |
| Status Planning | | |
| Date February 2023 | Drawn MJN | Checked |
| Drawing Proposed Elevations | Scale @ A1 1:50 | |
| Drawing No. 3536 (0-) 05 | Revision C | |

ONE17
 DESIGN
 THE DYEHOUSE, ARMITAGE BRIDGE
 HUDDERSFIELD, WEST YORKS HD4 7PD
 T 01484 648000 E SOLUTIONS@ONE17DESIGN.COM
 ONE17DESIGN.COM