

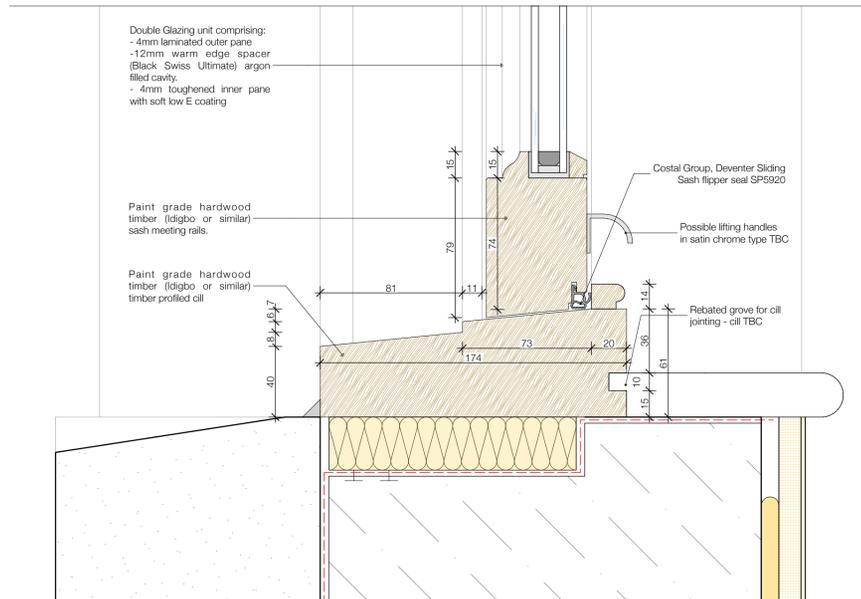
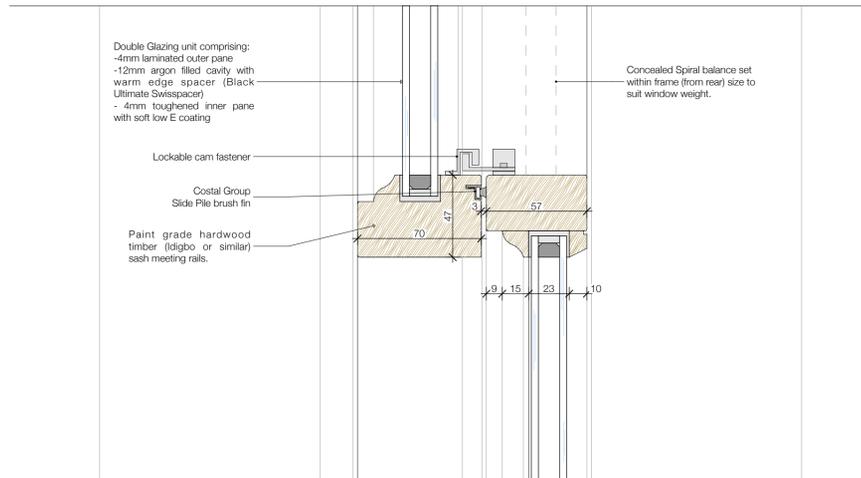



12.5mm plasterboard with skim finish on dabs OR timber lined walls - refer to wall finishes drawings for details.

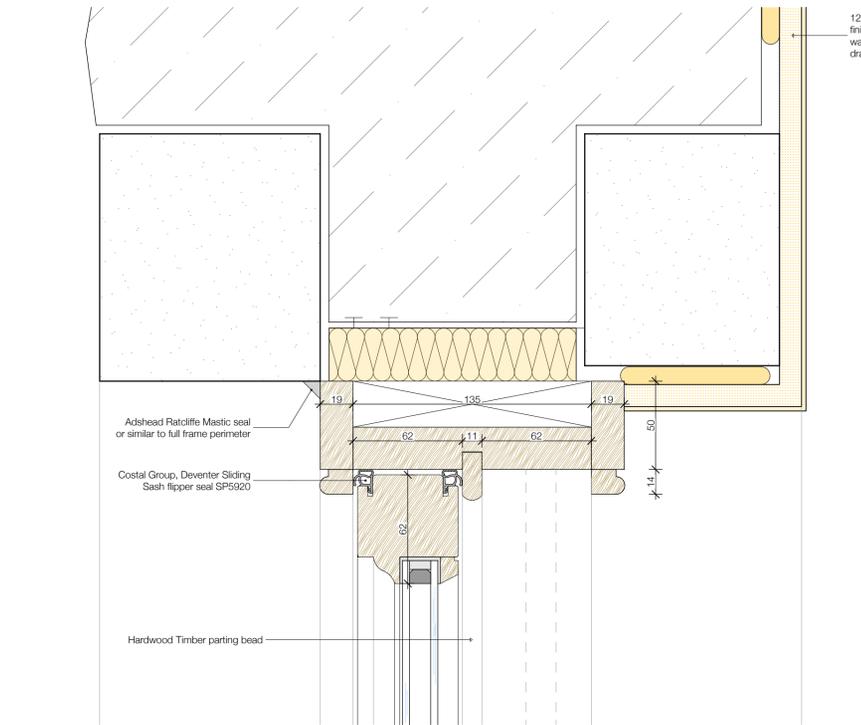


Typical Sash Window Section Detail - 1:2

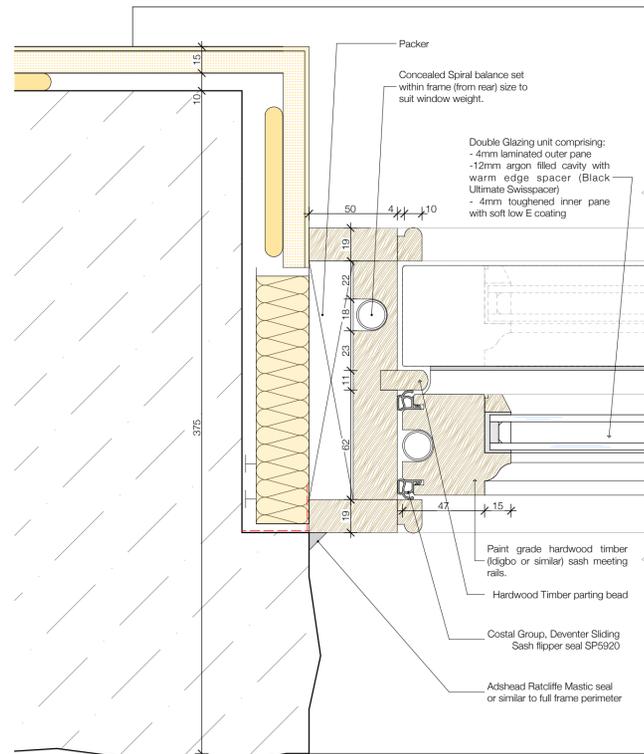


Typical Jamb Detail - 1:2

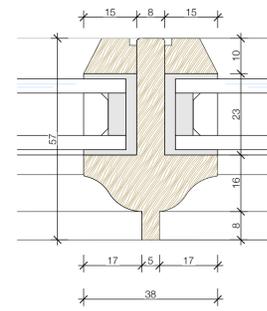


Glazing Bar Profile - 1:1

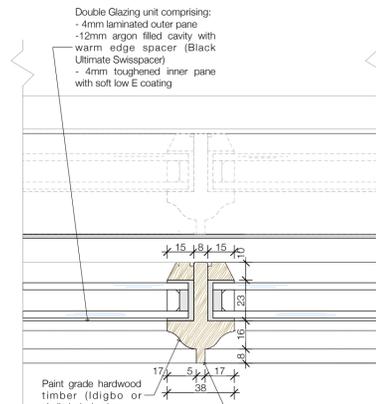


Typical Glazing Bar Detail - 1:2

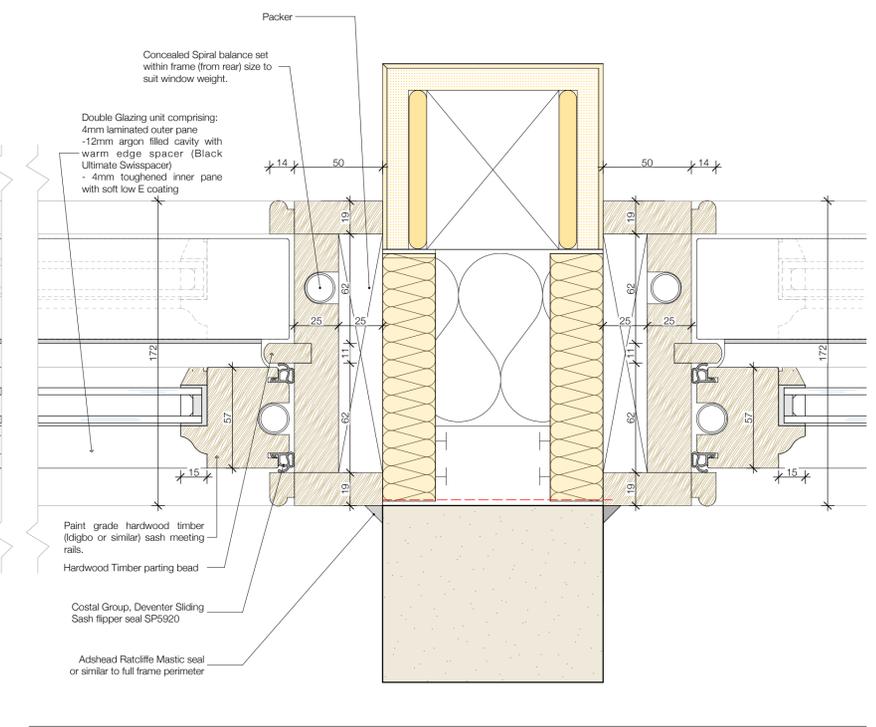

Typical Mullion Detail - 1:2

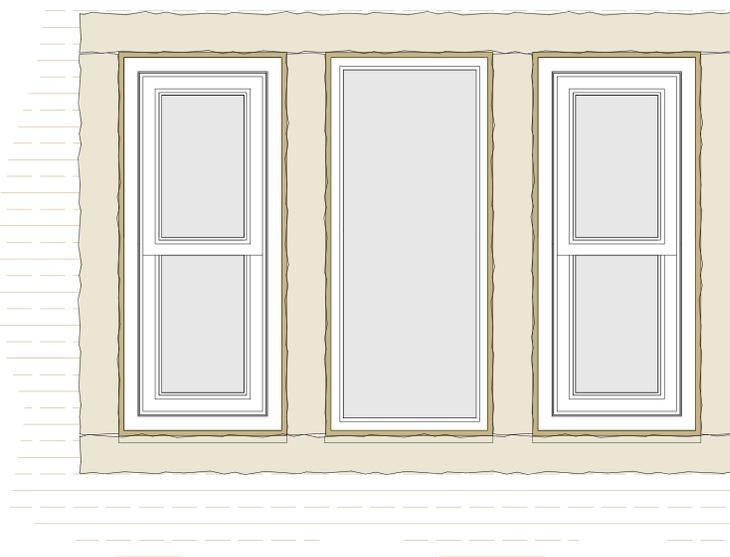

Typical Mullioned Windows Elevation - 1:10

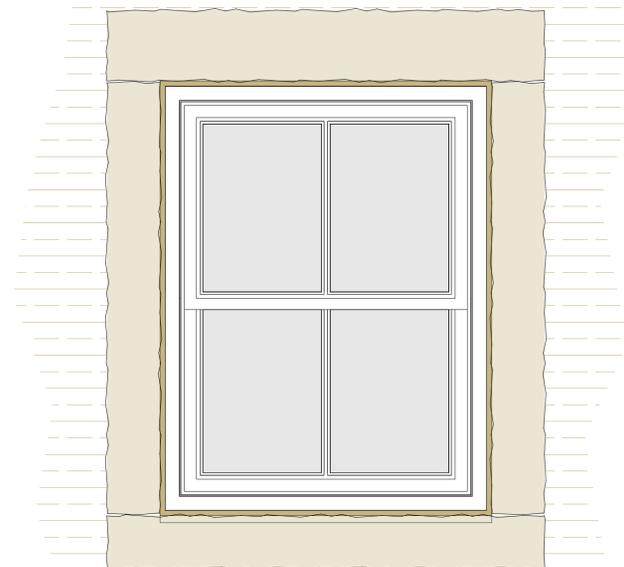

Typical Single Window Elevation - 1:10

Notes

Do not scale from drawing, use figured dimensions only.
All dimensions must be checked and verified on site prior to commencement of work and Architect to be notified of any discrepancies.
This drawing is intended to permit overall scheme proposals only and cannot be used for construction purposes without further information.

Rev	Description	Drawn	Date
A	Sash horns removed	MJN	25.10.23
B	Glazing bead size reduced and configuration amended following KMC Conservation comments	MJN	31.10.23

Client
Mr & Mrs Robert Smith

Site Address
Reap First House, Reap Hirst Road, Birkby, Huddersfield, HD2 2DD

Project Description
Extensions and Alterations to Existing Dwelling

Status
Building Regs

Date Sept 2023 **Drawn** MJN **Checked**

Drawing Typical Sash Window Details **Scale** @ A1 1:2, 1:10, 1:1

Drawing No. 3536 (2-) 06 **Revision** B

ONE17
DESIGN
THE DYEHOUSE, ARMITAGE BRIDGE
HUDDERSFIELD, WEST YORKS HD4 7PD
T 01484 668000 E SOLUTIONS@ONE17DESIGN.COM
ONE17DESIGN.COM