




Existing Ground Floor Plan - 1:50

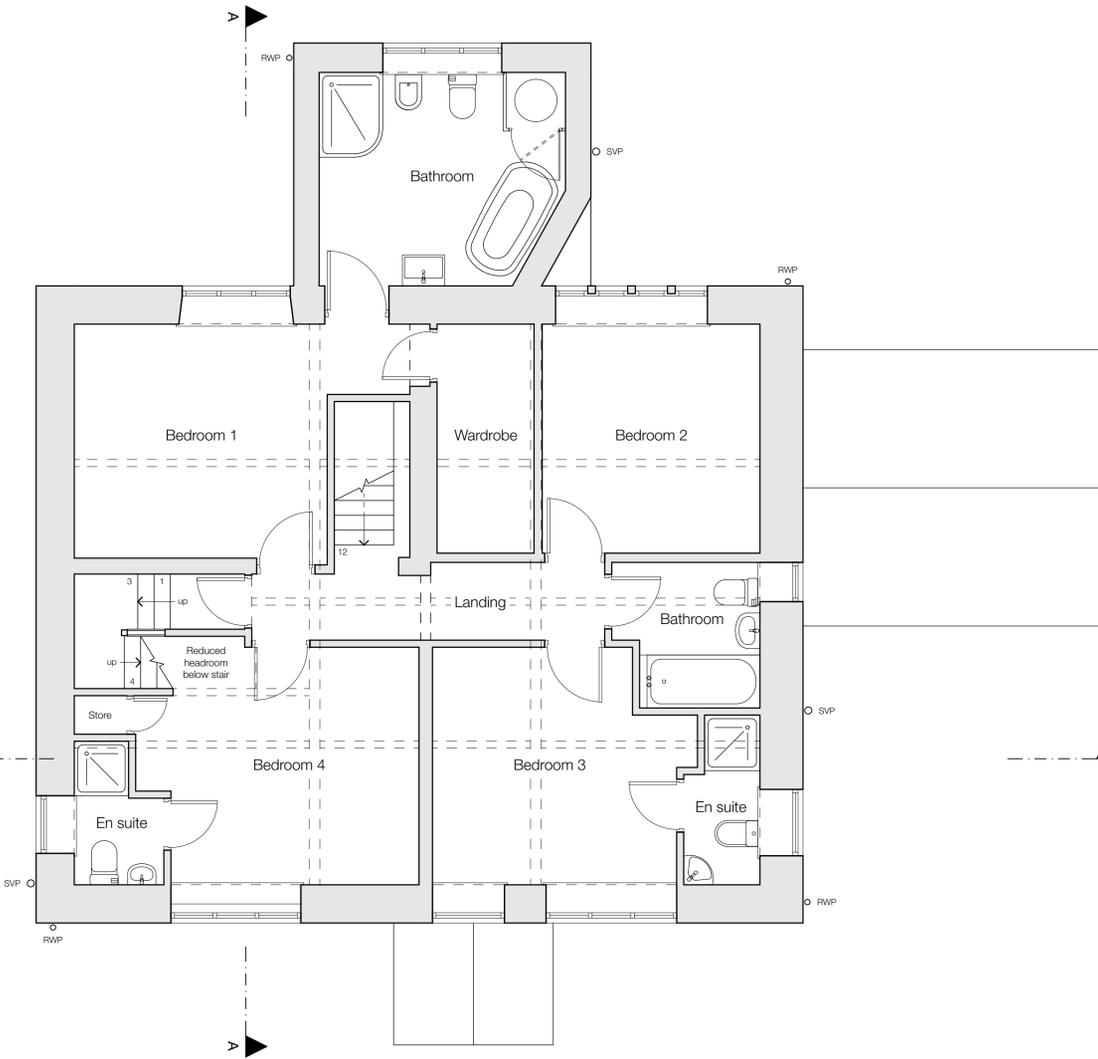

Existing First Floor Plan - 1:50

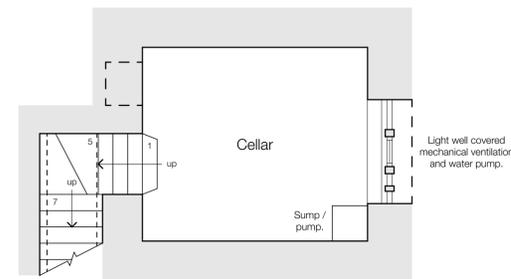

Existing Cellar Floor Plan - 1:50

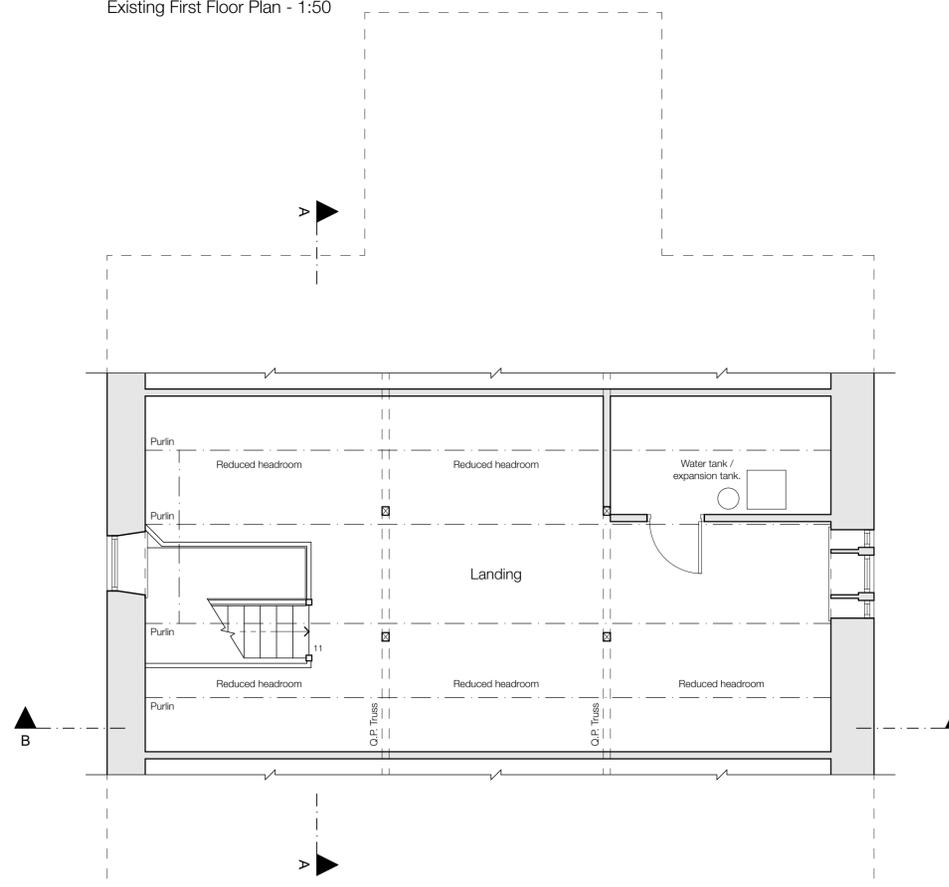

Existing Loft Floor Plan - 1:50

Notes

Do not scale from drawing, use figured dimensions only.
 All dimensions must be checked and verified on site prior to commencement of work and Architect to be notified of any discrepancies.
 This drawing is intended to permit overall scheme proposals only and cannot be used for construction purposes without further information.

Rev	Description	Drawn	Date

Client
 Mr & Mrs Robert Smith

Site Address
 Reap Hirst House, Reap Hirst Road, Birkby, Huddersfield, HD2 2DD

Project Description
 Extensions and Alterations to Existing Dwelling

Status
 Planning

Date November 2022 **Drawn** EW **Checked**

Drawing Existing Floor Plans **Scale** @ A1 1:50

Drawing No. 3536 (0-) 01 **Revision** -

ONE17
 DESIGN
 THE DYEHOUSE, ARMITAGE BRIDGE
 HUDDERSFIELD, WEST YORKS HD4 7PD
 T 01484 668000 E SOLUTIONS@ONE17DESIGN.COM
 ONE17DESIGN.COM