





Proposed Site Roof Plan - 1:500

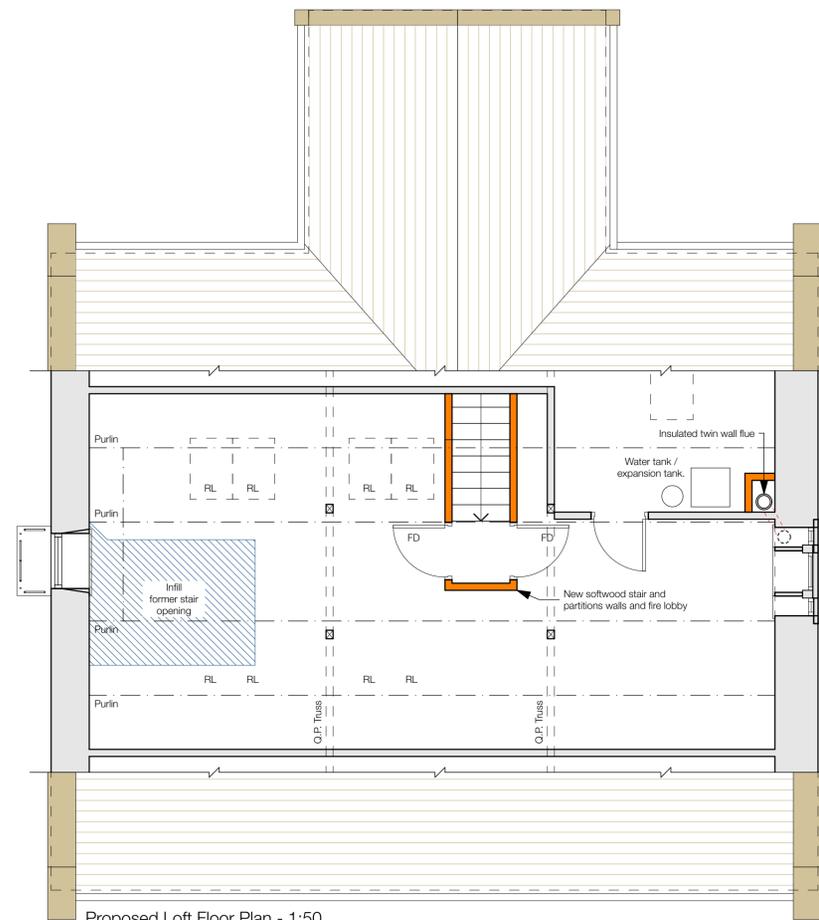

Proposed Loft Floor Plan - 1:50

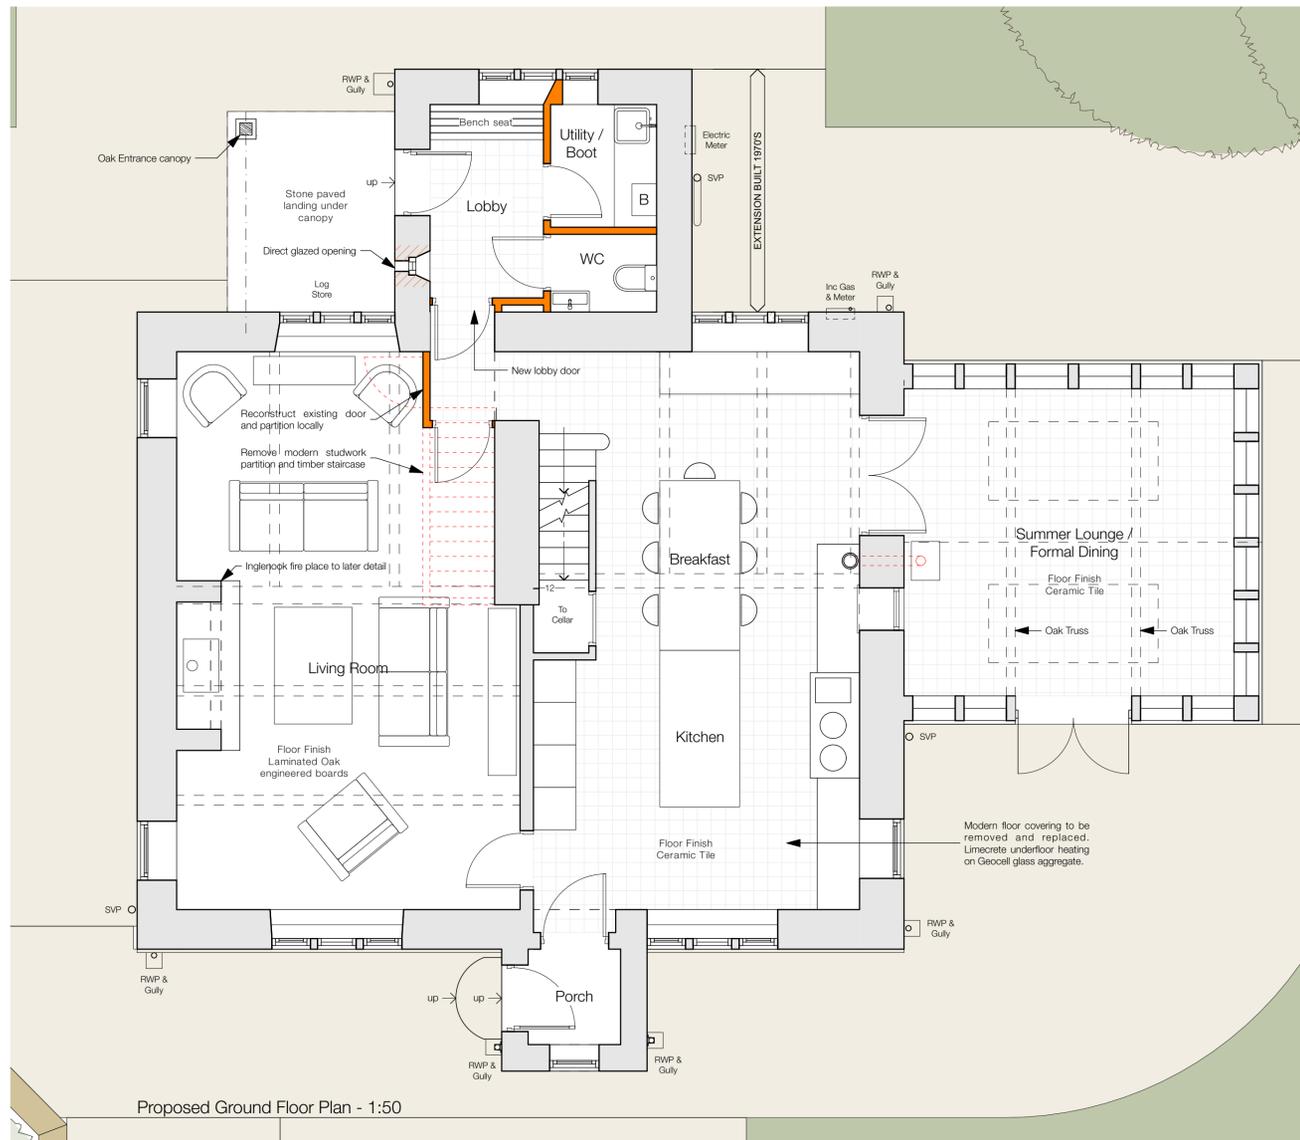

Proposed Ground Floor Plan - 1:50



Proposed First Floor Plan - 1:50

Notes

Do not scale from drawing, use figured dimensions only.
All dimensions must be checked and verified on site prior to commencement of work and Architect to be notified of any discrepancies.

This drawing is intended to permit overall scheme proposals only and cannot be used for construction purposes without further information.

Rev	Description	Drawn	Date
A	Updated following client meeting	MJN	27.02.23
B	Updated with addition notes.	MJN	07.04.23

Client
Mr & Mrs Robert Smith

Site Address
Reap Hirst House, Reap Hirst Road, Birkby, Huddersfield, HD2 2DD

Project Description
Extensions and Alterations to Existing Dwelling

Status
Planning

Date February 2023 **Drawn** MJN **Checked**

Drawing Proposed Floor Plans **Scale @ A1** 1:50, 1:500

Drawing No. 3536 (0-) 04 **Revision** B

ONE17
DESIGN

THE DYEHOUSE, ARMITAGE BRIDGE
HUDDERSFIELD, WEST YORKS HD4 7PD
T 01484 668000 E SOLUTIONS@ONE17DESIGN.COM
ONE17DESIGN.COM