


Notes

Do not scale from drawing, use figured dimensions only.
 All dimensions must be checked and verified on site prior to commencement of work and Architect to be notified of any discrepancies.
 This drawing is intended to permit overall scheme proposals only and cannot be used for construction purposes without further information.

Rev	Description	Drawn	Date
A	Updated following client meeting	MJN	27.02.23
B	Updated with addition notes.	MJN	07.04.23




Proposed East Elevation - 1:50

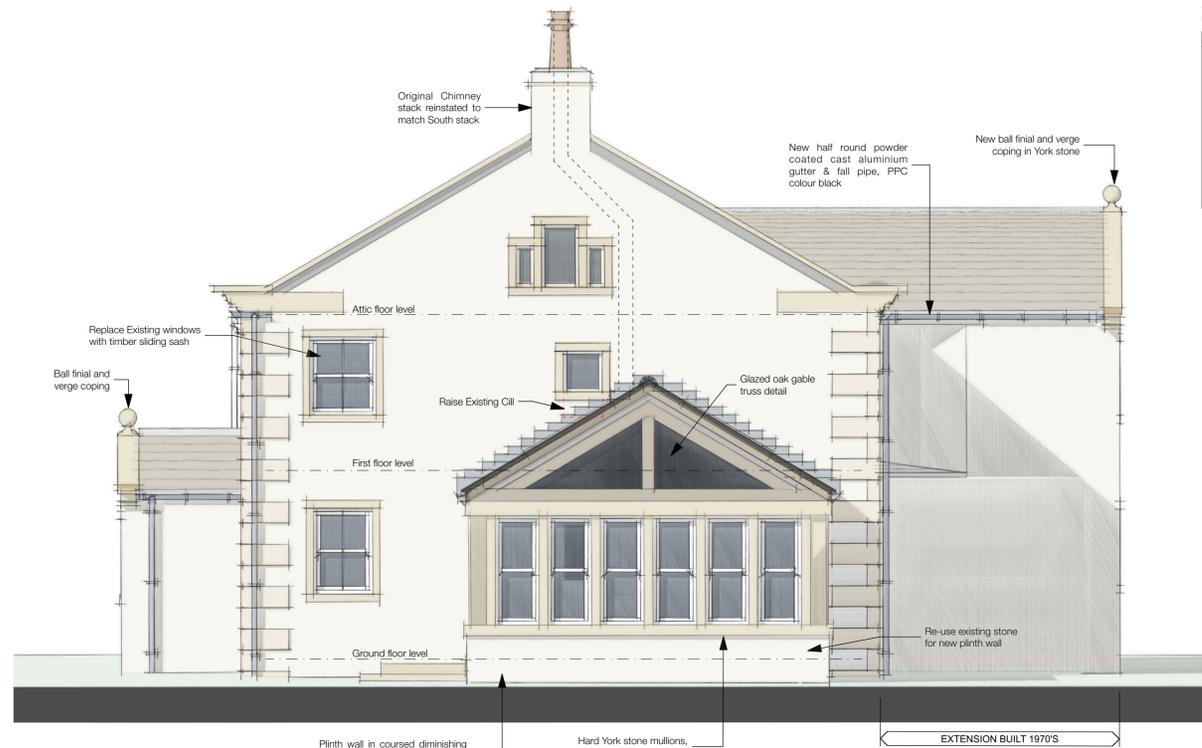

Proposed North Elevation - 1:50



Proposed West Elevation - 1:50

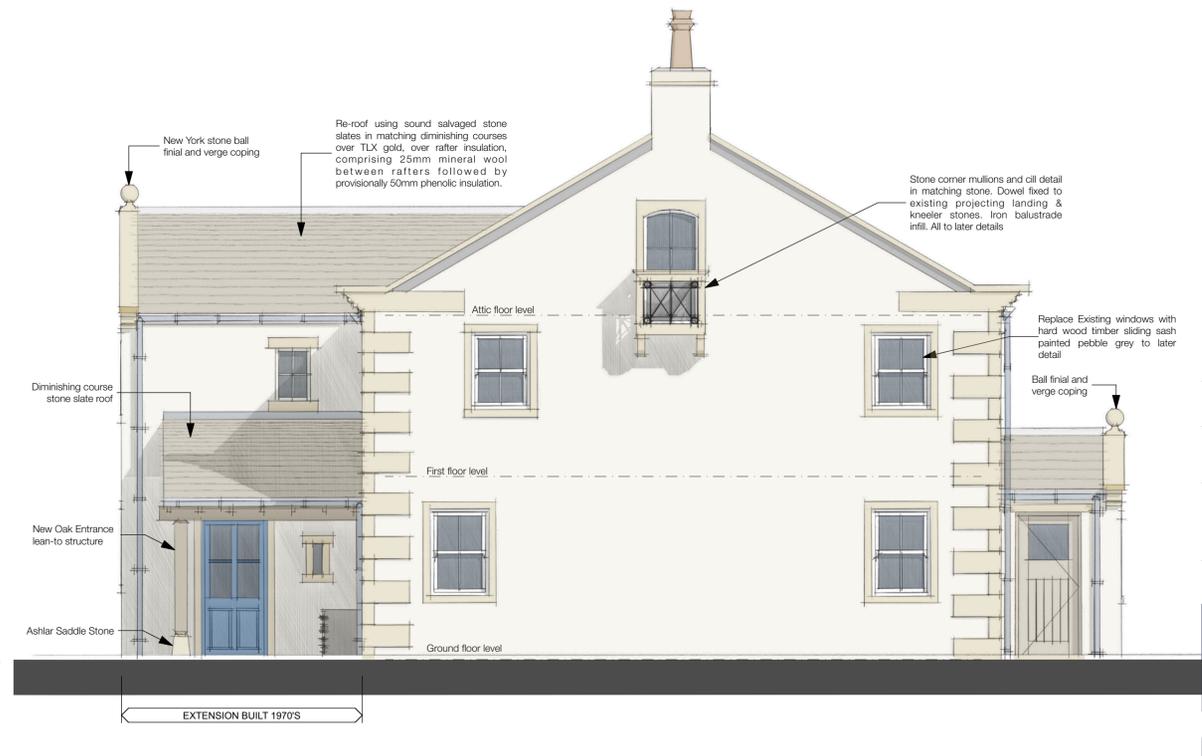

Proposed South Elevation - 1:50

Client Mr & Mrs Robert Smith		
Site Address Reap Hirst House, Reap Hirst Road, Birkby, Huddersfield, HD2 2DD		
Project Description Extensions and Alterations to Existing Dwelling		
Status Planning		
Date February 2023	Drawn MJN	Checked
Drawing Proposed Elevations	Scale @ A1 1:50	
Drawing No. 3536 (0-) 05	Revision B	

ONE17
 DESIGN
 THE DYEHOUSE, ARMITAGE BRIDGE
 HUDDERSFIELD, WEST YORKS HD4 7PD
 T 01484 648000 E SOLUTIONS@ONE17DESIGN.COM
 ONE17DESIGN.COM