


**AS EXISTING**

REVISIONS		
Date	Description	By
//	//	//
//	//	//
//	//	//
//	//	//
//	//	//

**Legend:**

Land Under Control of Applicant	MH Manhole
Planning Application Area	IC Inspection Cover
Top of Banking	BT British Telecom Cover
Bottom of Banking	G Gully
Kerb - Top	LP Lamp Post
Kerb - Channel	TP Telegraph Pole
Fence - Post & Wire	EP Electric Pole
Fence - Secure	ST Stop Tap
Gate	GV Gas Valve
Track / Footpath	WL Water Level
Wall	IL Invert Level
Edge of Waterline	CL Cover Level
Hedgeline	EL Eave Level
Overhead Cable	RL Ridge Level
1m Contour Intervals	BH Borehole / Trial Pit
OS Backcloth	133.92 Spot Level
Building/Structure	133.92 Spot Level
Verge Line	133.92 Spot Level
Foliage Line	133.92 Spot Level
Top of Rock Face	133.92 Spot Level
	Survey Control Station

Datum: Levels relative to Ordnance Survey by connection to OS Active Network by GPS

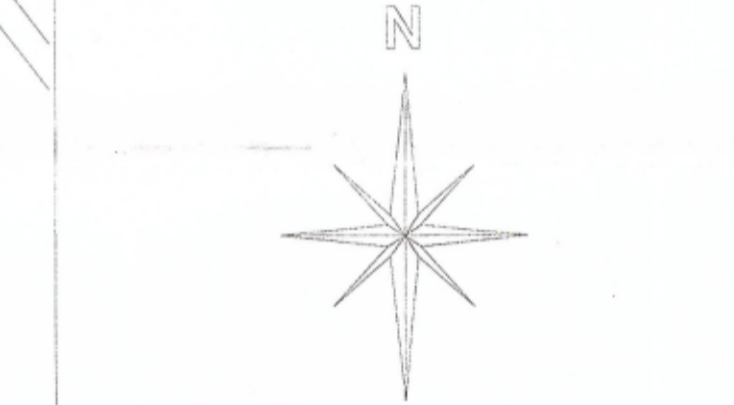

LINEAR SURVEYS LIMITED  
 23 Knowler Way  
 Liversedge  
 West Yorkshire  
 WF15 6DG  
 Tel - 01924 521862  
 Mob - 0788434452  
 e-mail - linearsurveys@gmail.com

Client  
**MAXINE PARKER**

Job Title  
**MELTHAM GRANGE FARM  
 DEER HILL END ROAD  
 MELTHAM  
 HD9 5PT**

Scale	Date	Drawn by	Surveyed
1:200@A1	JAN 2022	SW/PR	SW/PR

Dwg. title  
 Topographical survey carried out 23rd & 24th November 2021

DWG No.	Rev.
<b>MP/MGF/1121-02</b>	

PLOT SIZE: A1. PLOT SCALE: 1:1 TYPE SCALE HERE

