


300m

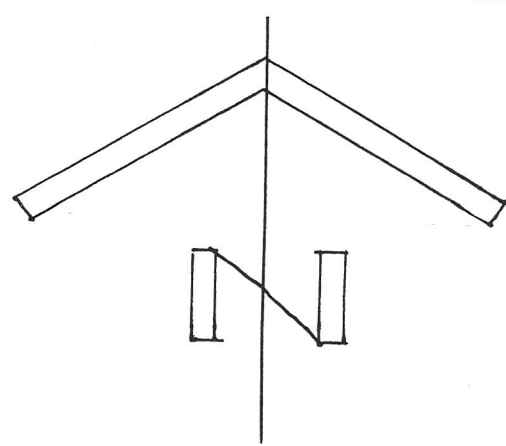

CLIENT: PAULA JAGGER
ADDRESS: MEADOW COTTAGE
WEST VIEW, SCHOLES
8019 GEE
DRAWING: SITE PLAN
SCALE : 1:500 DRWG: 23/51/C

Track

EXTN.
3.2x5.2m

Pasture Farm

WEST VIEW

TABBS LANE

TABBS COURT

Walker St

SPRINGFIELD

