



ITEM F. ONE X NEW SIGNWRITTEN LOGO AND AMENITY TEXT
SIZE. 2100mm x 2400mm. H.A.G. 5.5m.

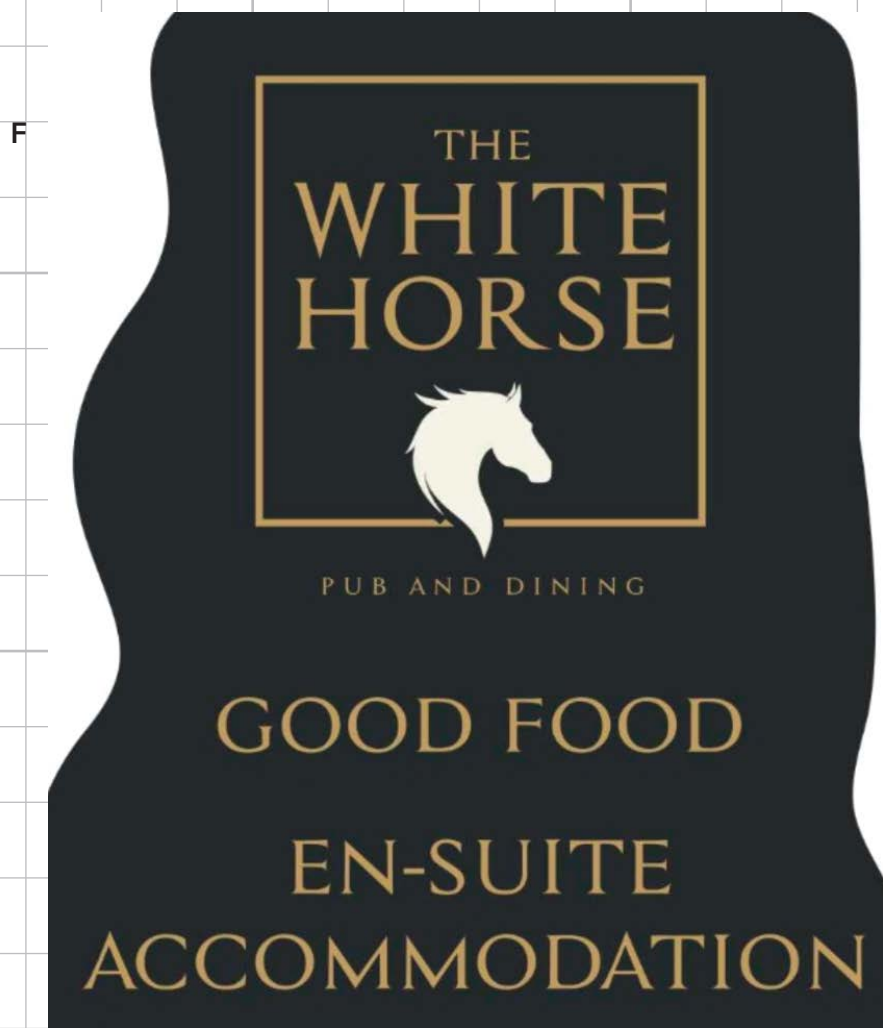

ITEM G. ONE X POST MOUNTED CAR PARK SIGN
SIZE. 1600mm x 1200mm. H.A.G. 1.3m.



ITEM H. ONE X NEW POSTER CASE
SIZE. 488mm x 663mm. H.A.G. 1.2m.

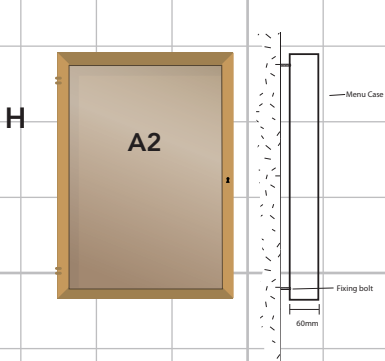

ITEM I. TEN X LED FLOODLIGHTS
SIZE. 488mm x 663mm. H.A.G. 7.2m.



ITEM J. ONE X NEW SET OF FESTOON LIGHTING TO REAR



ITEM K. THREE X NEW BRASS LANTERNS

The Carpi wall lights come in three different sizes and three different finishes of Brass Plate, Black, Brass Plate / Black. IP44 rated for external use

- Carpi Small Wall Light
- Steel Construction
- Brass Plate Finish
- Clear Glass
- Requires 1 x 60w Max E27 Lamp or LED Equivalent
- IP44 Rated
- Class 1, Earthed
- Dimmable when fitted with Dimmable Lamps
- Height 280mm - Width 120mm - Depth 120mm

KONSTSMIDE
Carpi Small IP44 Exterior Wall Light in Brass
SKU: 7348-800

