



ITEM A. ONE X NEW PICTORIAL TO EXISTING BRACKET AND NEW LINOLITES
SIZE. 900mm x 1200mm. H.A.G. 5.2m.

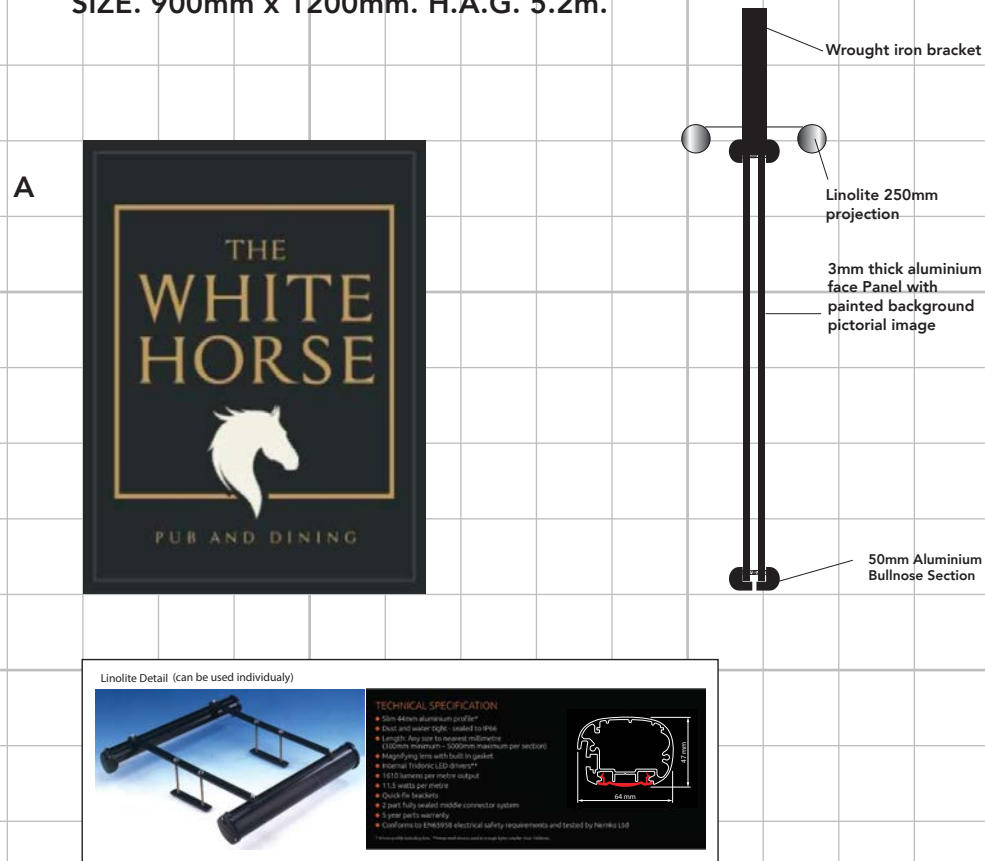

ITEM B. TWO X NEW GABLE BOARDS WITH INDIVIDUAL LETTERS
SIZE. 2500mm x 3200mm. H.A.G. 5.2m.


B

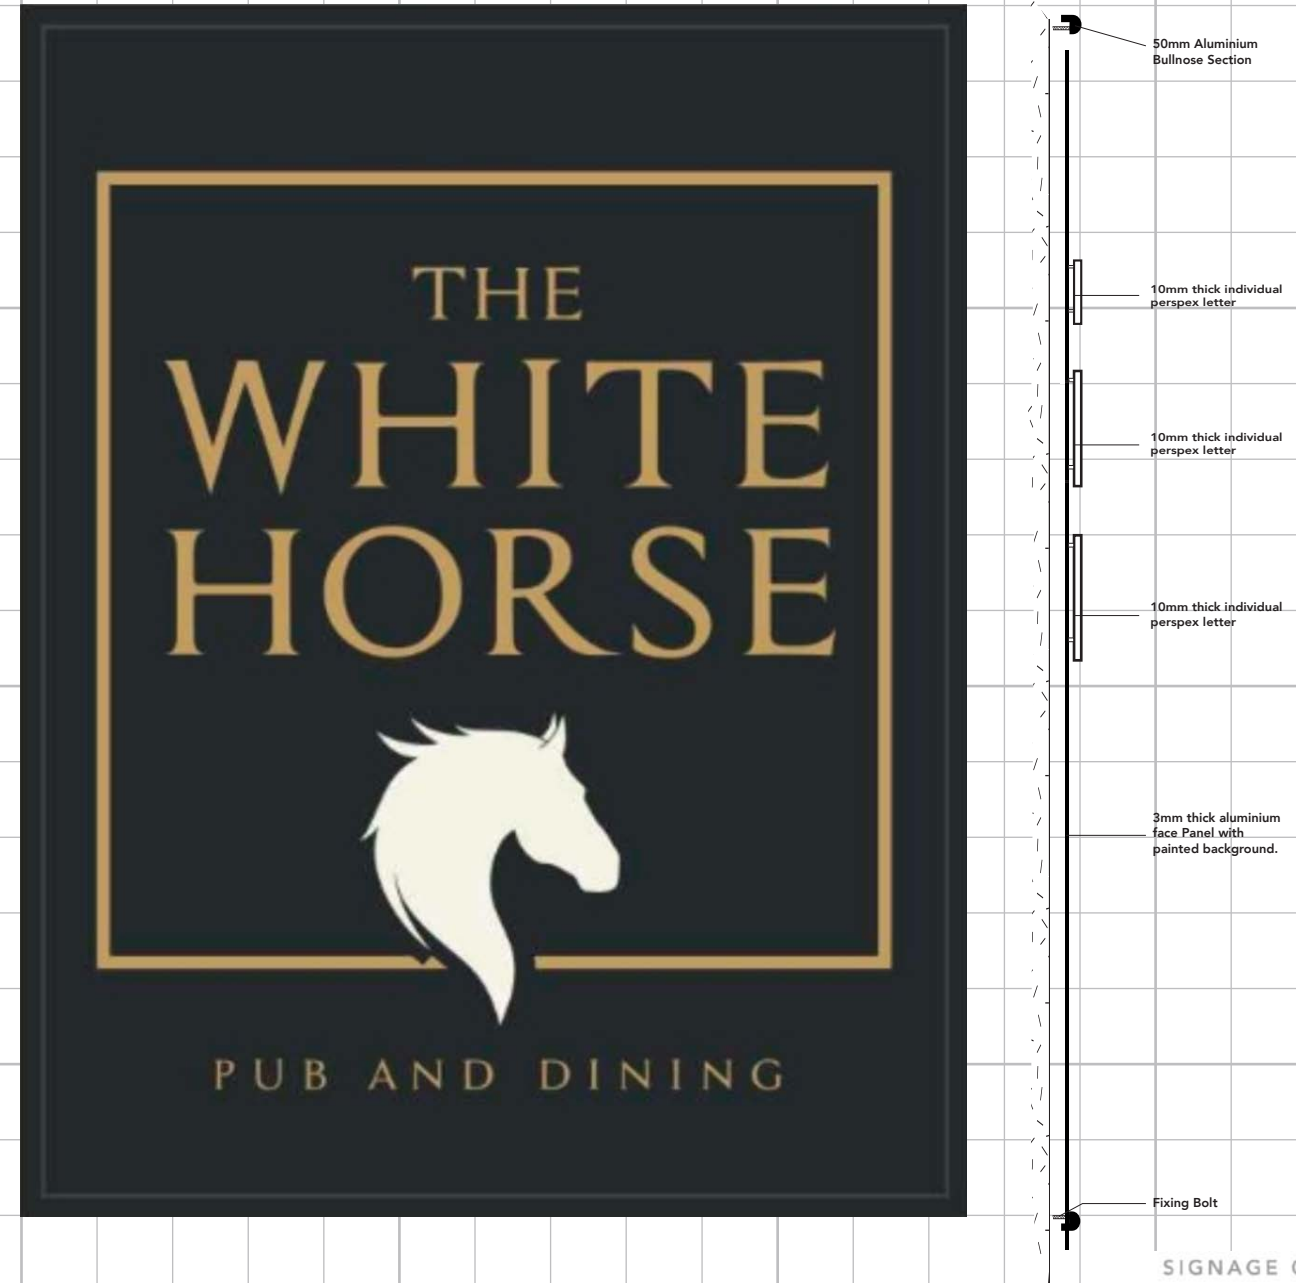

C- OMITTED

SIGN D. ONE X NEW AMENITY SIGN
SIZE. 1400mm x 1700mm. H.A.G. 1.2m.

D

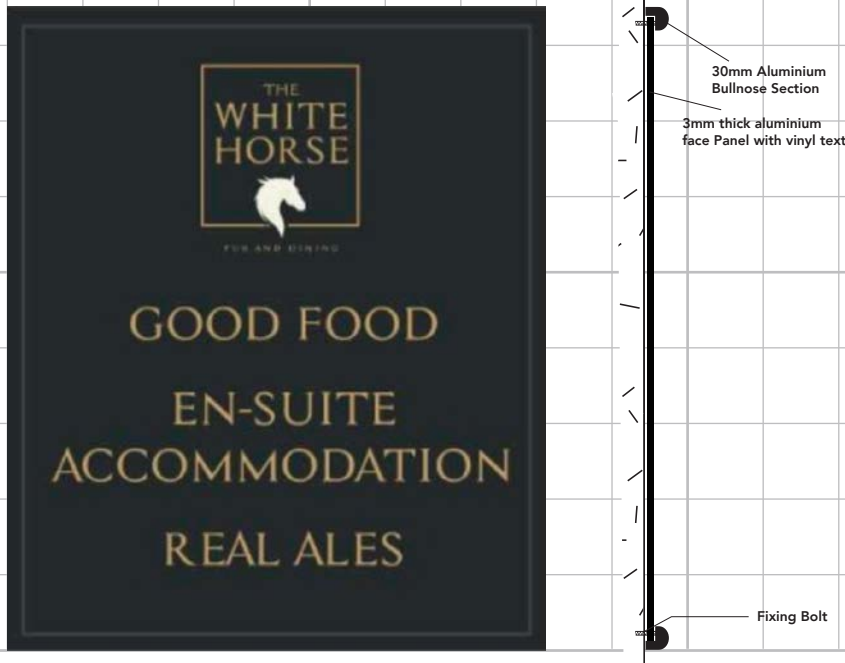


ITEM E. TWO X REPLACEMENT CAFE BARRIERS
SIZE. 1800mm x 1000mm. H.A.G. 0m.



SIGNAGE COLOURS:



PLEASE REFER TO PAINT MANUFACTURER SWATCHES PRIOR TO APPROVAL

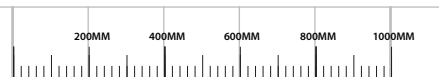

1 SQUARE 200MM X 200MM
SCALED 1:20 @ A3