


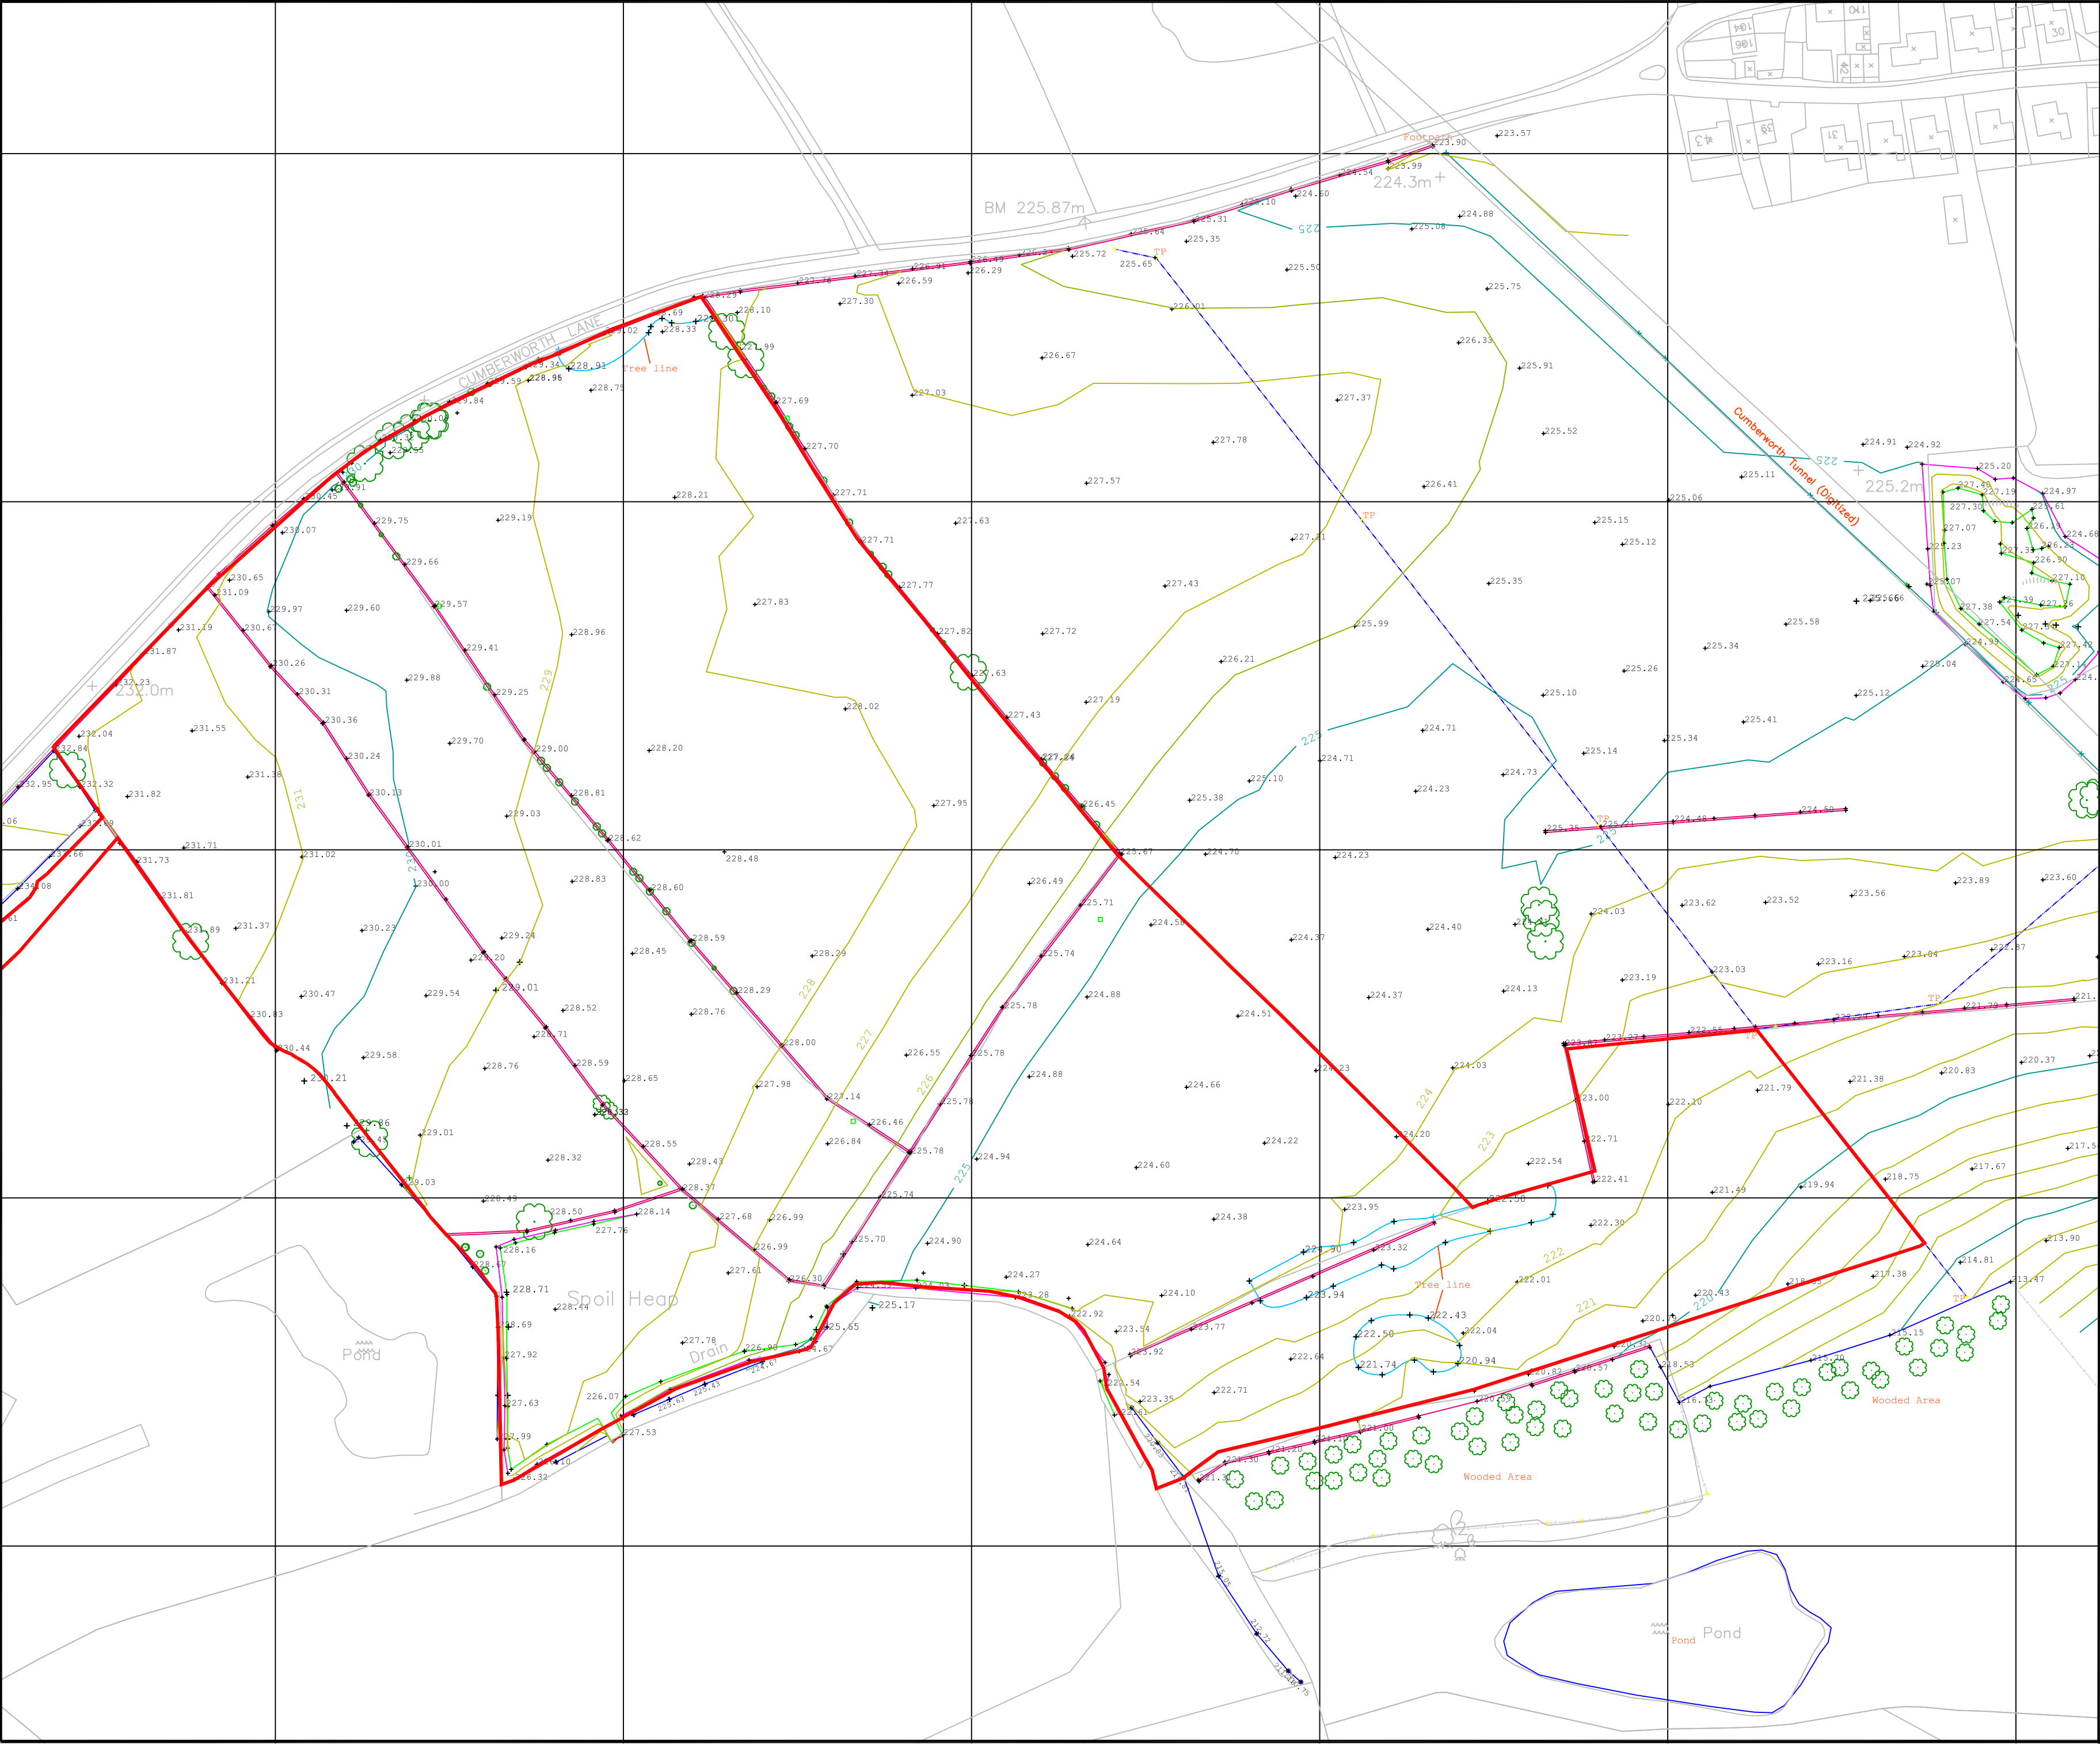

Grid : OS National Grid.
Using the OS GPS Network and applying OSTN15 transformation and then removing the scale factor for true distances with a one-step transformation centred on S1.

Datum - OS Level Datum.
Using the OS GPS Network and applying OSGM15 National Geoid Model to obtain local area corrections.

Direction of North

Key:

TELEGRAPH POLE

TP

GATE

LAMP POST

LP

MANHOLE (CIRCULAR)

MH

Building Line

Wall

Concrete

Paving

Kerb

Footpath

Overhead Cables

Top of Bank

Bottom of Bank

Rev	Description	Date	By	

Client:

Project:

BROMLEY FARM EXTENSION

Plan Title:

TOPOGRAPHICAL SURVEY

SILKSTONE
SURVEYS
A PHENNA GROUP COMPANY

Land & Measured Building Surveyors

7, Hall Annex, Thornccliffe Park, Chapeltown, Sheffield, S35 2PH

mail@silkstoneenvironmental.co.uk

Tel : 0114 2573487 www.silkstoneenvironmental.co.uk

Project No.	Dwg No.	Sheet No	Issue:
22007	22007/112		

Surveyed:	Drawn:	Checked:
MS	MS	

Date:	Scale:	Sheet Size:
Aug 23	1:1250	A2

The copyright of this plan and its contents are the sole property of Silkstone Environmental Ltd and must not be copied or shown to third parties without prior consent of the Company or its clients.
Crown Copyright. All rights reserved. Licence Number 100038464