



NORTH WEST ELEVATION

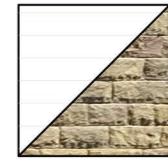
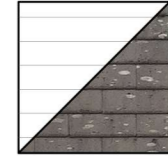
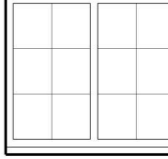





SOUTH EAST ELEVATION



NORTH EAST SECTION

NOTES
DO NOT SCALE FROM THIS DRAWING
USED FIGURED DIMENSIONS ONLY
ALL OTHER DIMENSIONS TO BE VERIFIED
ON SITE

- MATERIALS KEY
-  BUFF SPILT FACE RECON STONE WALLING (TO MATCH EXISTING)
 -  GREY CONCRETE ROOF TILES (TO MATCH EXISTING)
 -  WHITE UPVC WINDOW
 -  DARK GREY ALUMINIUM WINDOWS
 -  BLACK STEEL GARAGE DOOR
 -  WHITE UPVC SOFFIT & FASCIAS
BLACK UPVC GUTTER & RWPs
(TO MATCH EXISTING)

PROJECT TITLE
MR & MRS SIMPKIN
7 CHURCH MEADOWS
BIRSTALL, BATLEY
WF17 9PS

DRAWING TITLE
PROPOSED
ELEVATIONS

DATE 28.04.23 DRAWN RP SCALE 1:50 @ A1

DRAWING NUMBER
0011_AL(PL)011

