




Front Elevation
1 : 50

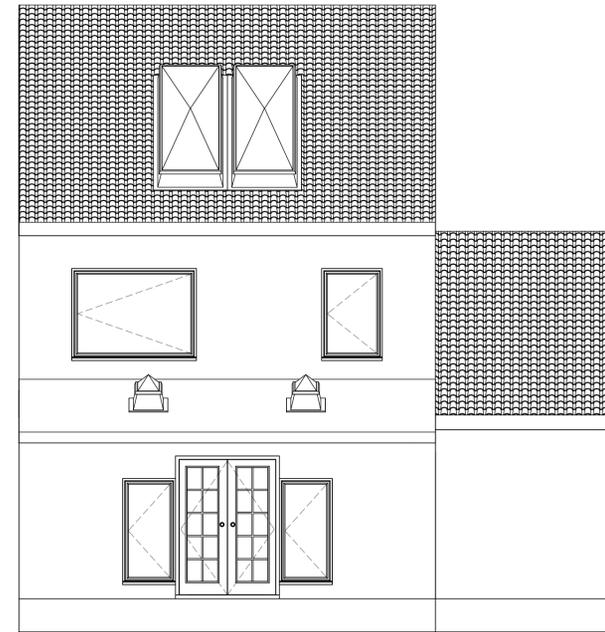

Rear Elevation
1 : 50

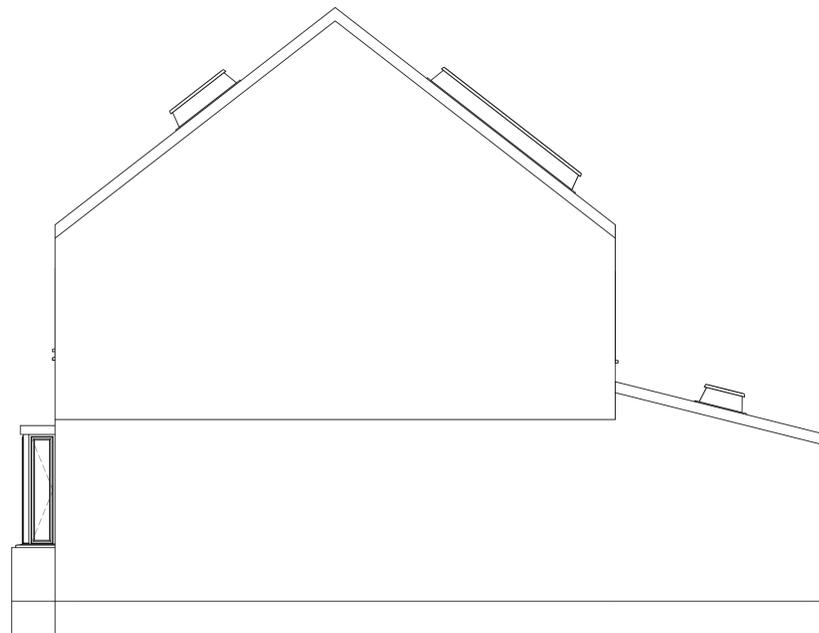

Right Elevation
1 : 50

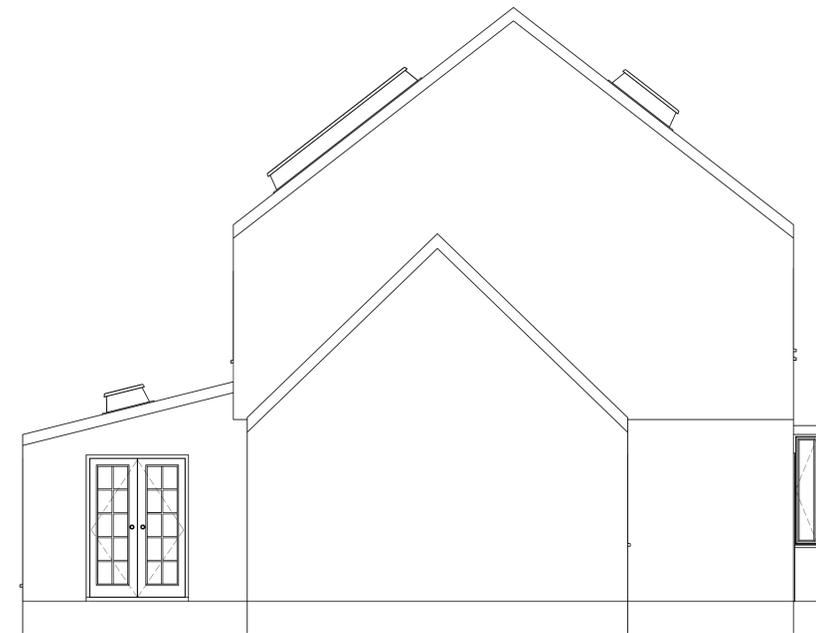

Left Elevation
1 : 50