


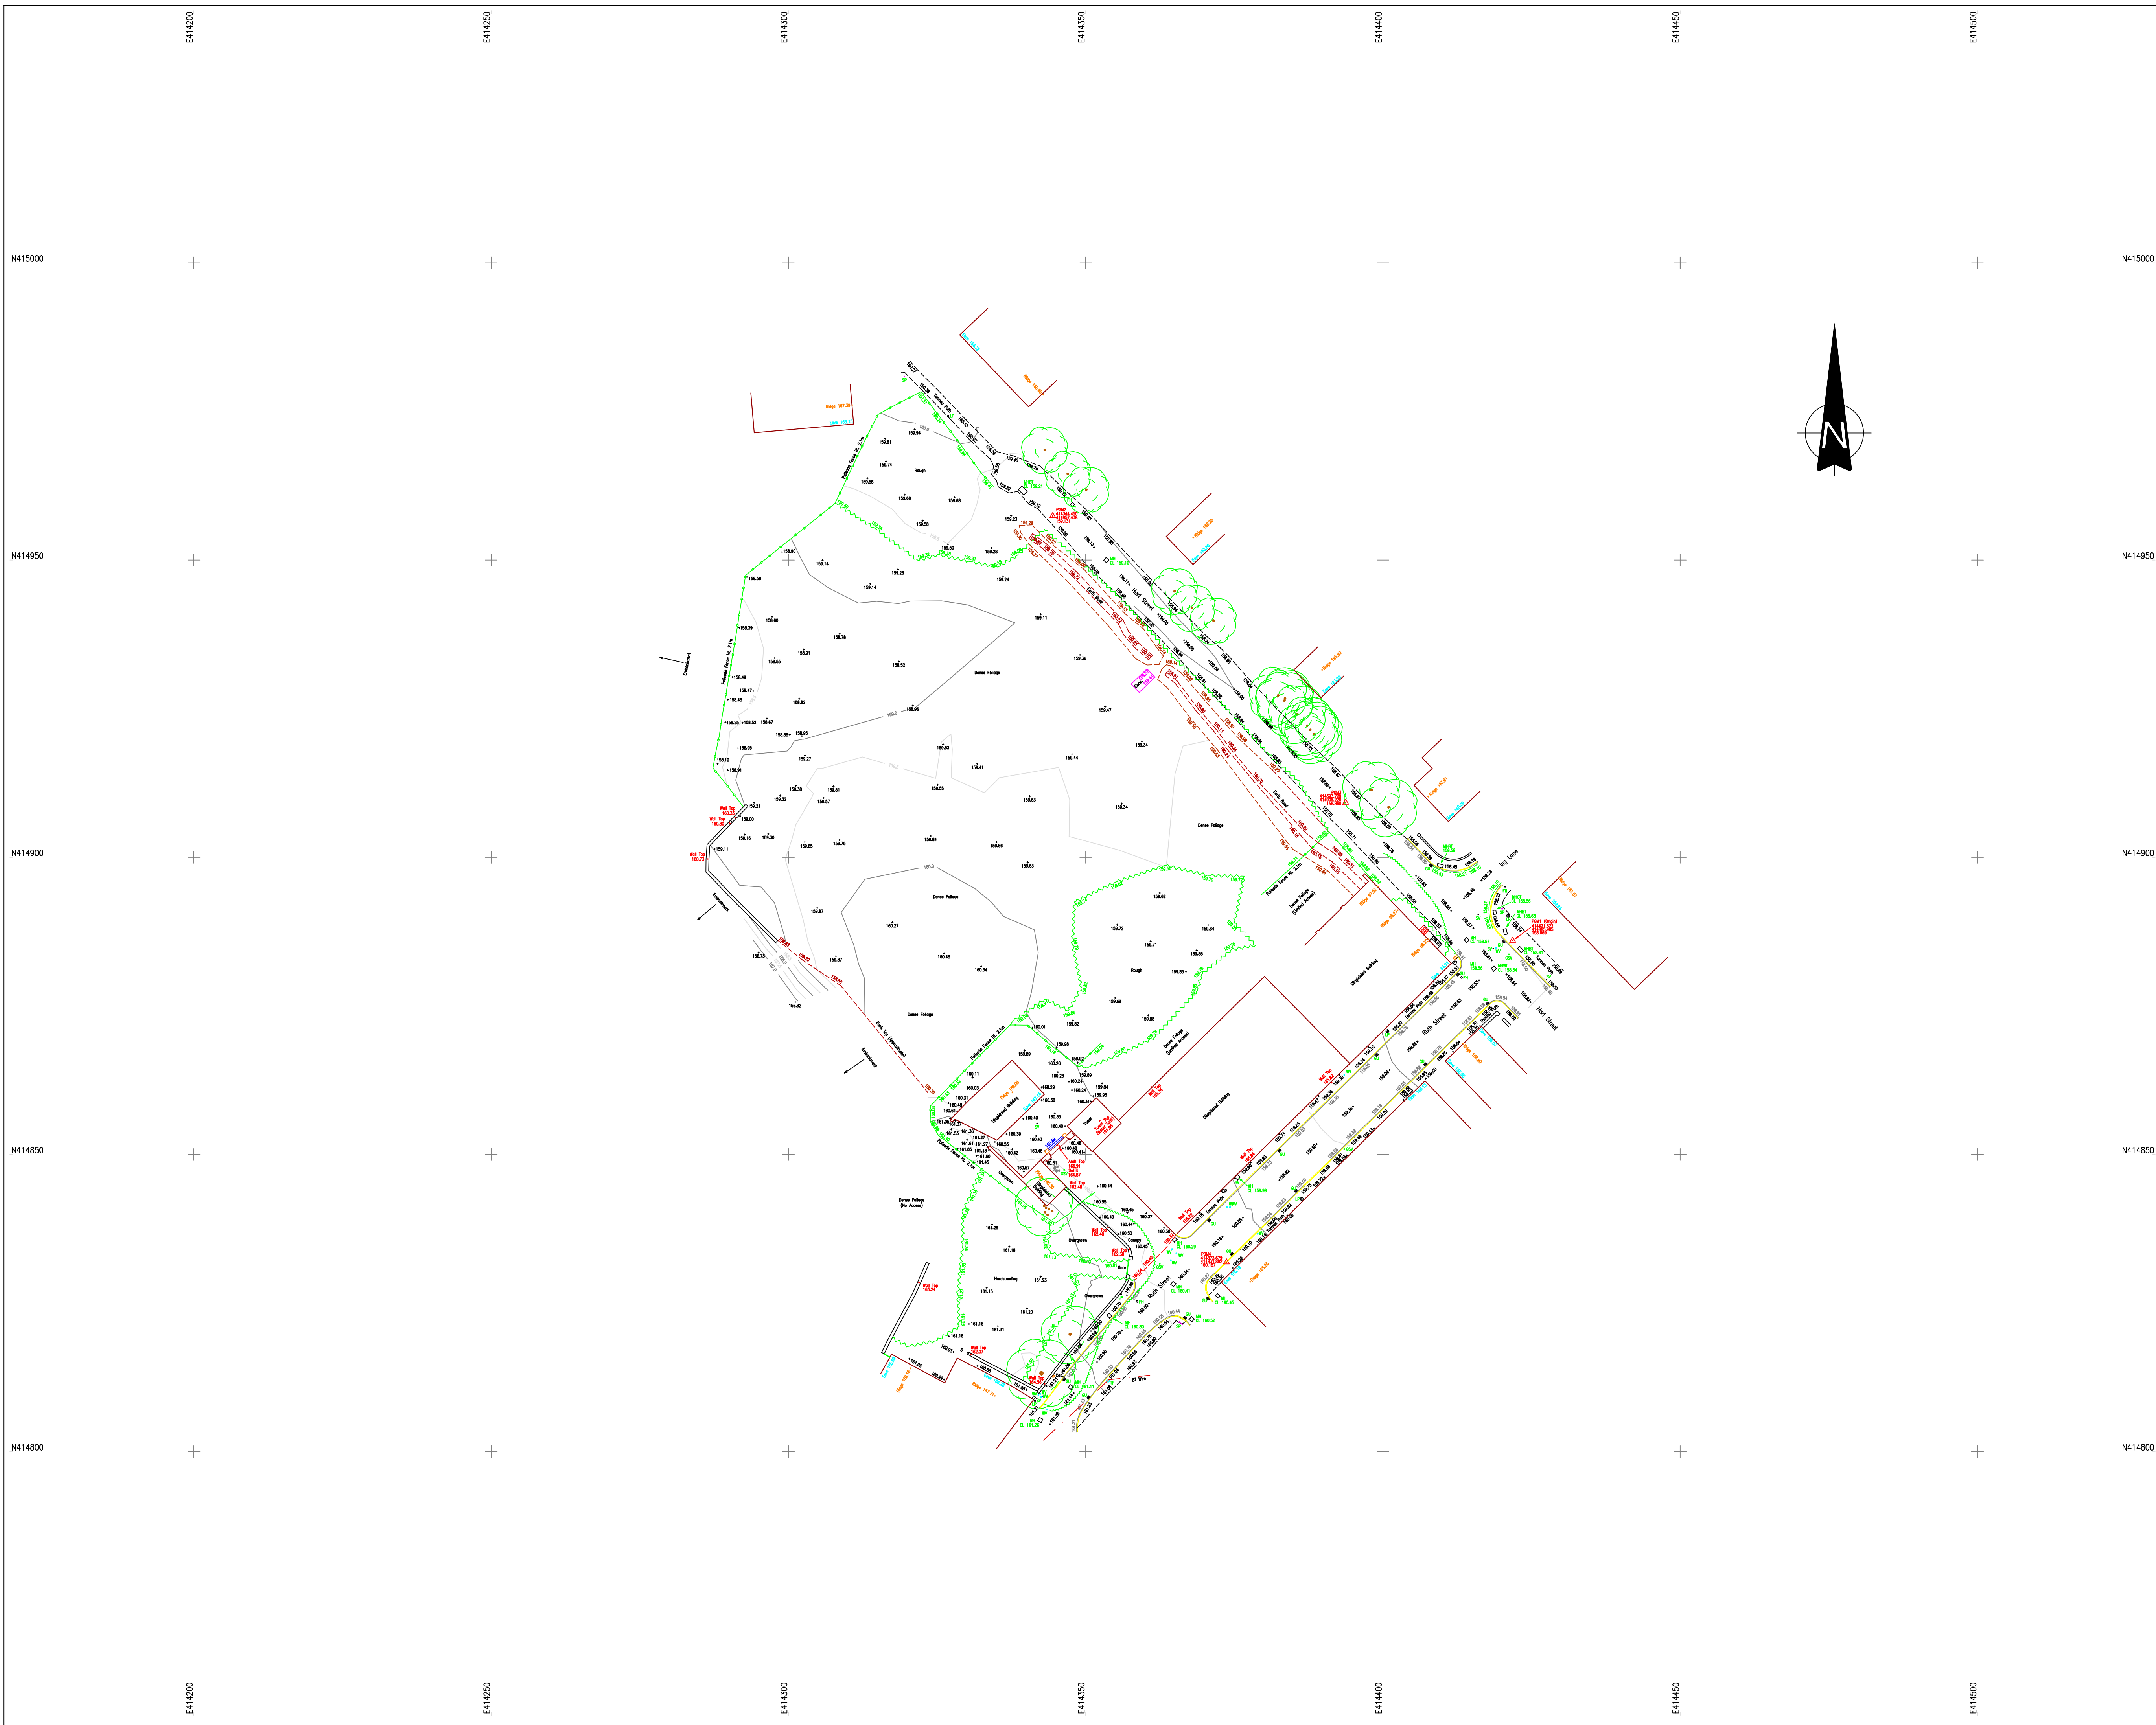

SYMBOL LEGEND Borehole Benchmark Bollard Bus Stop Electric Box Electricity Pole Fence Post Gas Stop Valve Gate Post Gas Marker Gully Gas Well Kerb Outlet Litter Bin Leachate Chamber Lamp Post Manhole Mini Triangular Wooden Peg Ground Marker Marker Post Pylon Earth Rod Sample Point Sign Post Spot Height Eave Level Ridge Level Sole Survey Station Traffic Camera Telephone Box Trial Pit Telegraph Pole Deciduous Tree Road Sign Valve Vent Water Meter Letter Box MM Circular Knockout MANHOLE LEGEND MHCT Cable Television MHBL Electricity MHGA Gas MHFW Surface Water MHBT British Telecom MHWI Water CL Cover Level LINE/TYPE LEGEND Bridge Bottom of Bank Building Canopy Edge Concrete Edge Ditch Drop Kerb Overhead Cable Fence Gate Kerb Path Pine Line River Surface Water Drain Road Centre Line Tarmac Edge Top of Bank Track Wall Verge Flagstone Paving Stone Hedge/Line Grass Edge ABBREVIATIONS LP Lamp Post TP Telegraph Pole EP Electricity Pole SP Sign Post DP Drainpipe MH Manhole CL Cover Level MP Marker Post GU Gully FH Fire Hydrant CATV Cable Television Point WM Water Meter WSV Water Stop Valve GSV Gas Stop Valve RE Ridding Eye GU Gully FH Fire Hydrant CATV Cable Television Point WM Water Meter WSV Water Stop Valve GSV Gas Stop Valve IC Inspection Cover <tr><td colspan="3"> SURVEY IS ORIENTED TO ORDNANCE SURVEY NATIONAL GRID. POSITIONS FIXED BY GPS ACTIVE NETWORK TO OS FLAT PLANE, ORIGIN POINT - PGM1. LEVELS TO OSGM15. THIS SURVEY SHOWS PHYSICAL SITE BOUNDARIES ONLY. CONFIRMATION OF LEGAL OWNERSHIP BOUNDARIES SHOULD BE OBTAINED BY REFERENCE TO THE H.M. LAND REGISTRY TITLE PLAN THE PLAN SCALE IS FOR GUIDANCE ONLY. DO NOT SCALE DIRECTLY. IF IN DOUBT, CONSULT LATITUDE SURVEYS </td></tr> <tr><td>REV</td><td>DESCRIPTION</td><td>DATE</td></tr> <tr><td colspan="3"></td></tr> <tr><td colspan="3"> LATITUDE SURVEYS Chartered Land Surveyors </td></tr> <tr><td colspan="3"> the mark of property professionalism worldwide </td></tr> <tr><td colspan="3">CLIENT</td></tr> <tr><td colspan="3"></td></tr> <tr><td colspan="3">JOB TITLE</td></tr> <tr><td colspan="3">NEWSOME MILLS, RUTH STREET, HUDDERSFIELD</td></tr> <tr><td colspan="3">DRAWING TITLE</td></tr> <tr><td colspan="3">TOPOGRAPHICAL SURVEY</td></tr> <tr><td>DRAWN</td><td>SIGNATURE</td><td>DATE</td></tr> <tr><td>TD</td><td></td><td>15/11/2018</td></tr> <tr><td>APPROVED</td><td>SIGNATURE</td><td>DATE</td></tr> <tr><td></td><td></td><td></td></tr> <tr><td>SCALE</td><td>SHEET</td><td>DRAWING NO.</td></tr> <tr><td>1:500</td><td>A1</td><td>TC1013-001</td></tr> <tr><td colspan="2">STATUS</td><td>REVISION</td></tr> <tr><td colspan="2">FOR COMMENT</td><td></td></tr> <tr><td colspan="2">FOR APPROVAL</td><td></td></tr> <tr><td colspan="2">DRAFT</td><td></td></tr> <tr><td colspan="2">FINAL</td><td>☒</td></tr>		SURVEY IS ORIENTED TO ORDNANCE SURVEY NATIONAL GRID. POSITIONS FIXED BY GPS ACTIVE NETWORK TO OS FLAT PLANE, ORIGIN POINT - PGM1. LEVELS TO OSGM15. THIS SURVEY SHOWS PHYSICAL SITE BOUNDARIES ONLY. CONFIRMATION OF LEGAL OWNERSHIP BOUNDARIES SHOULD BE OBTAINED BY REFERENCE TO THE H.M. LAND REGISTRY TITLE PLAN THE PLAN SCALE IS FOR GUIDANCE ONLY. DO NOT SCALE DIRECTLY. IF IN DOUBT, CONSULT LATITUDE SURVEYS			REV	DESCRIPTION	DATE				LATITUDE SURVEYS Chartered Land Surveyors			the mark of property professionalism worldwide			CLIENT						JOB TITLE			NEWSOME MILLS, RUTH STREET, HUDDERSFIELD			DRAWING TITLE			TOPOGRAPHICAL SURVEY			DRAWN	SIGNATURE	DATE	TD		15/11/2018	APPROVED	SIGNATURE	DATE				SCALE	SHEET	DRAWING NO.	1:500	A1	TC1013-001	STATUS		REVISION	FOR COMMENT			FOR APPROVAL			DRAFT			FINAL		☒
SURVEY IS ORIENTED TO ORDNANCE SURVEY NATIONAL GRID. POSITIONS FIXED BY GPS ACTIVE NETWORK TO OS FLAT PLANE, ORIGIN POINT - PGM1. LEVELS TO OSGM15. THIS SURVEY SHOWS PHYSICAL SITE BOUNDARIES ONLY. CONFIRMATION OF LEGAL OWNERSHIP BOUNDARIES SHOULD BE OBTAINED BY REFERENCE TO THE H.M. LAND REGISTRY TITLE PLAN THE PLAN SCALE IS FOR GUIDANCE ONLY. DO NOT SCALE DIRECTLY. IF IN DOUBT, CONSULT LATITUDE SURVEYS	
REV	DESCRIPTION	DATE	
LATITUDE SURVEYS Chartered Land Surveyors	
the mark of property professionalism worldwide	
CLIENT	
JOB TITLE	
NEWSOME MILLS, RUTH STREET, HUDDERSFIELD	
DRAWING TITLE	
TOPOGRAPHICAL SURVEY	
DRAWN	SIGNATURE	DATE	
TD		15/11/2018	
APPROVED	SIGNATURE	DATE	
SCALE	SHEET	DRAWING NO.	
1:500	A1	TC1013-001	
STATUS		REVISION	
FOR COMMENT	
FOR APPROVAL	
DRAFT	
FINAL		☒	