

Only figured dimensions should be used.
 Scaled dimensions should be checked with the Architect.
 This drawing together with the design, is the property and copyright
 of the Architect and must not be reproduced without written
 permission




PROPOSED SOUTH WEST ELEVATION
 1 : 100




PROPOSED NORTH WEST ELEVATION
 1 : 100



PROPOSED NORTH EAST ELEVATION
 1 : 100

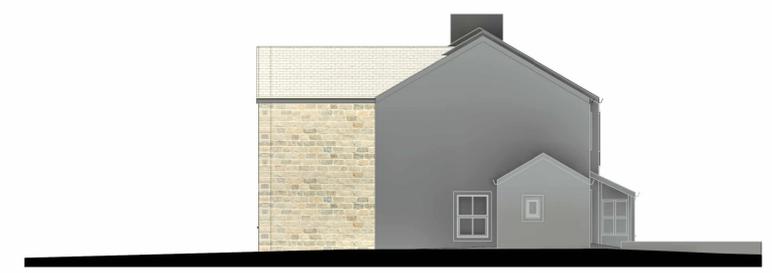


PROPOSED SOUTH EAST ELEVATION
 1 : 100

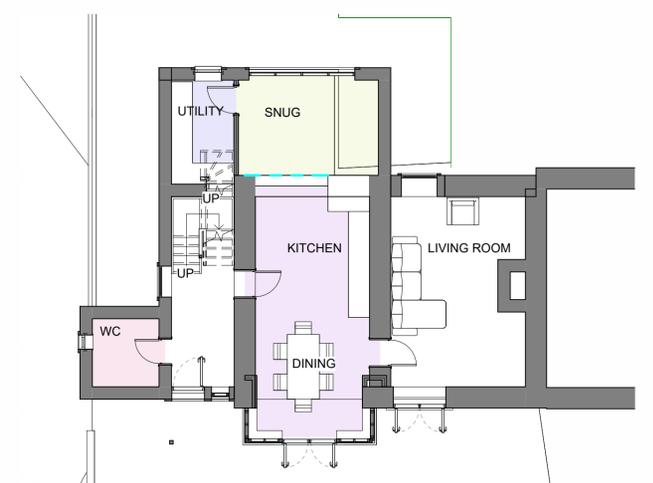

PROPOSED GROUND FLOOR
 1 : 100



PROPOSED FIRST FLOOR
 1 : 100

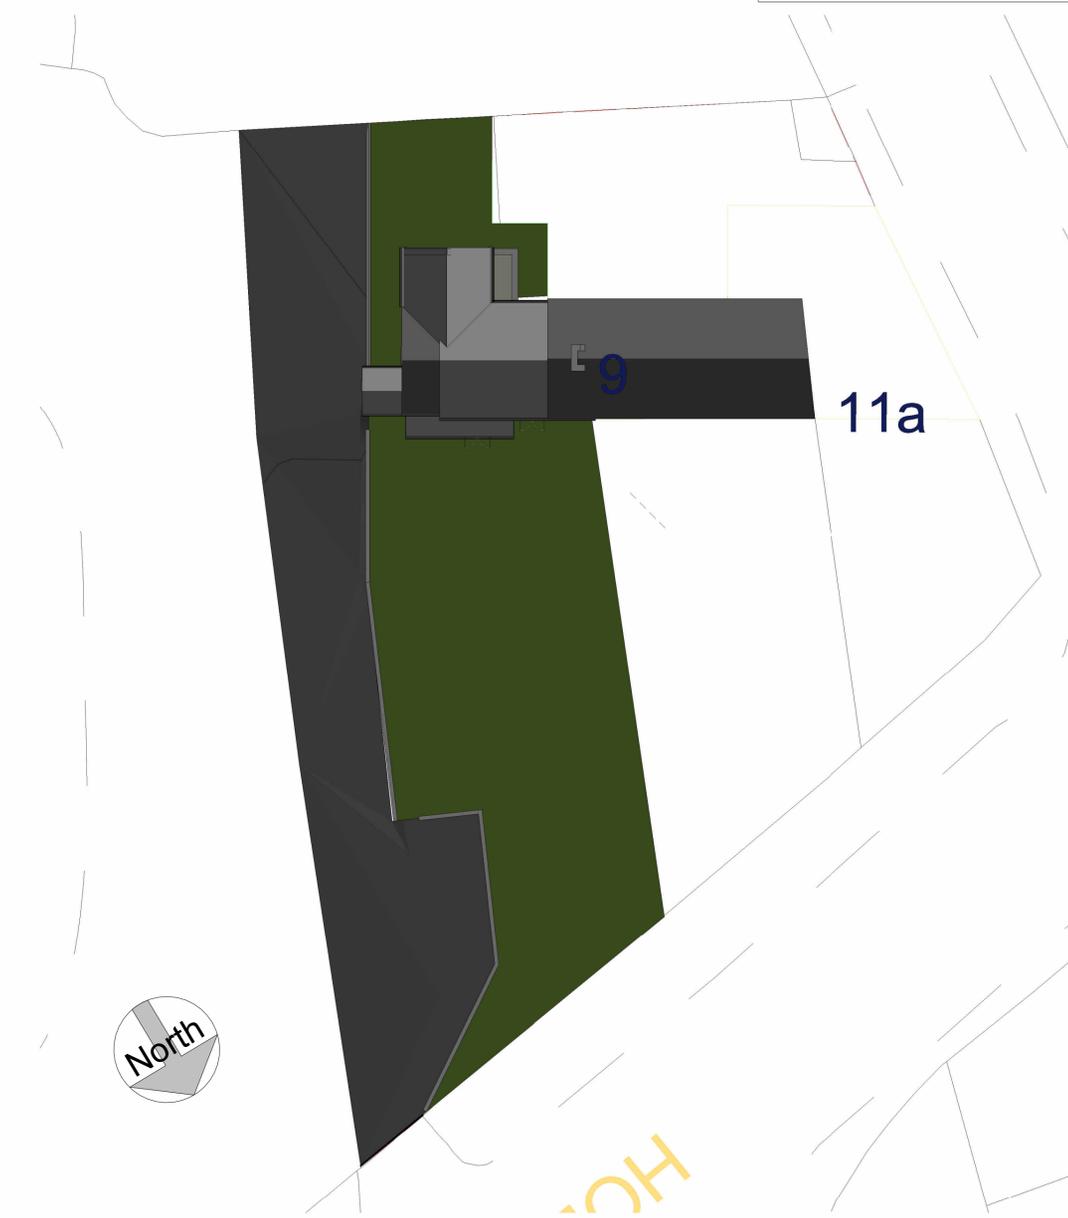

SITE PLAN
 1 : 200



- RAL 7016 FRAMES TO ALL WINDOWS
- NATURAL COARSE STONE TO MATCH EXISTING
- BIFOLD DOORS

B	Single storey element of proposal re-introduced at smaller scale at client request.	HB	JC	22.06.2023
A	Single storey element of proposal omitted due to boundary discrepancy.	HB	JC	21.06.2023
rev	description	drawn	auth	date

DO NOT SCALE OFF THIS DRAWING

ACUMEN
 Designers & Architects

acumenarchitects.co.uk 01484 546 000
 Headrow House, Old Leeds Road, Huddersfield, Huddersfield HD1 1SG

Client: **MR & MRS G ELLIS**

Project: **9 HOLMFIRTH RD, SHEPLEY**

Project No 2835	Drawing No (100)02	B
---------------------------	------------------------------	----------

Description:
PROPOSED PLANS, ELEVATIONS, SITE PLAN AND 3D VIEWS

Scale As @ A1	Date Drawn MAR 23	Drawn By MC	Authorised By JC
-------------------------	-----------------------------	-----------------------	----------------------------

Purpose of Issue:
 indicated

Planning Building Regs Tender Construction Comment Info