




**GROUND FLOOR PLAN**

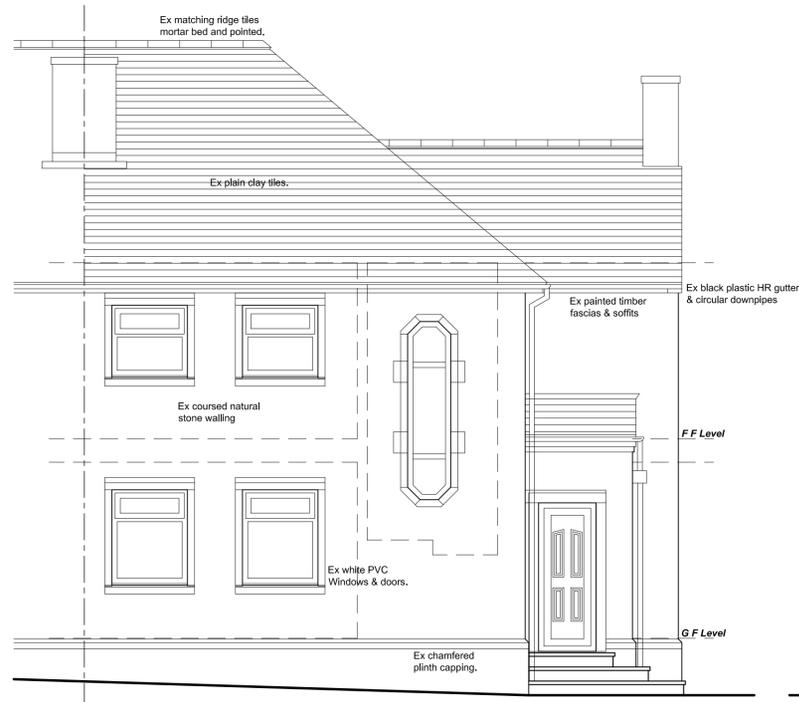

**FRONT (S) ELEVATION**

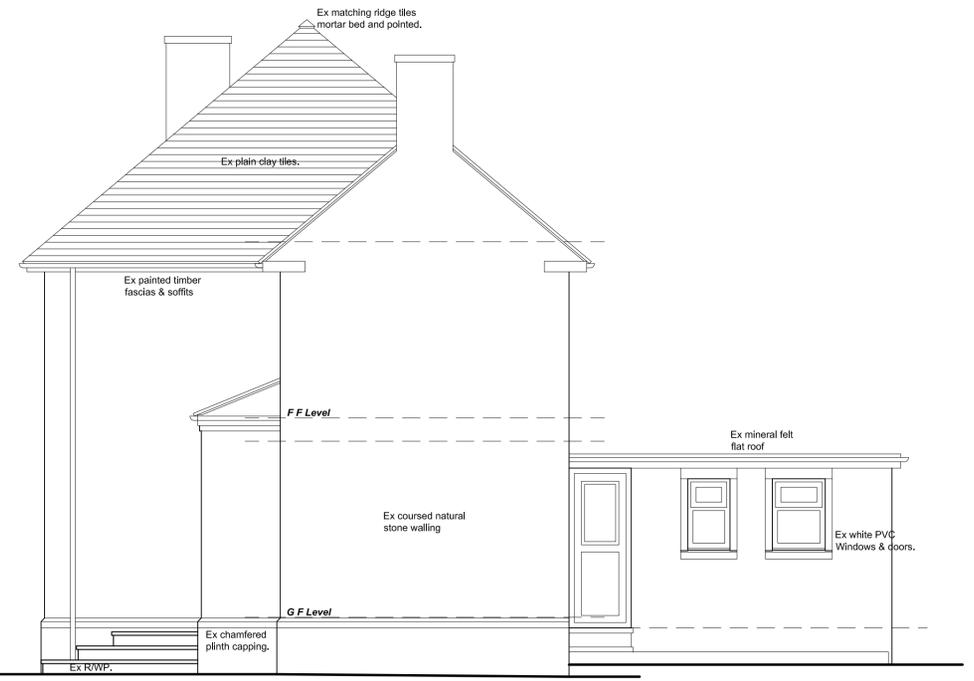

**END (E) ELEVATION**

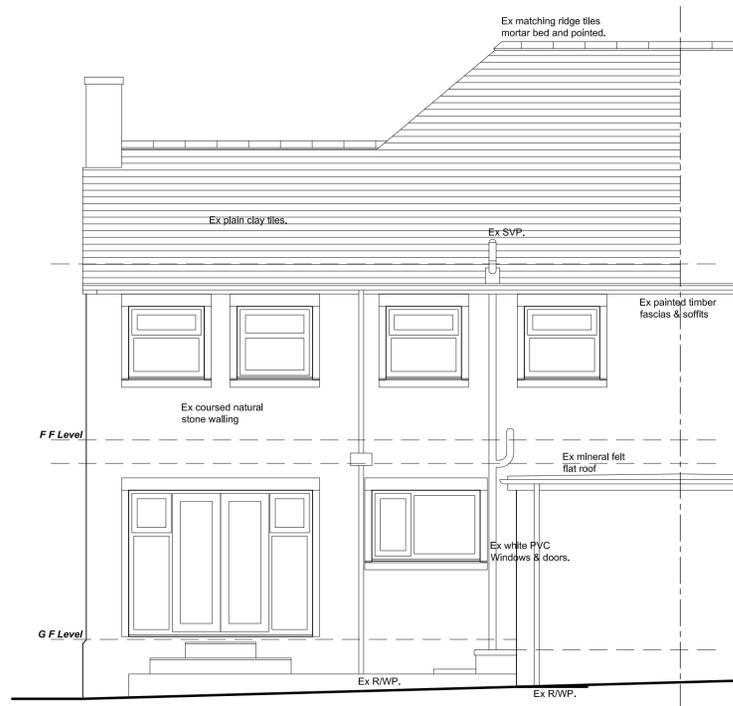

**REAR (N) ELEVATION**

Revision	Date	Description
<b>2 RUSSETT GROVE, HUDDERSFIELD, HD4 6QL</b>		
<b>SURVEY Plans and Elevations.</b>		
Mr & Mrs Sheard.		
 <b>JEA</b> Building Design Services		
<small>J.E. Architectural Ltd            23 Windmill Road, Wombwell,            Barnsley, S73 8PW.            Tel: 01226 754507            Email: jeald@btconnect.com</small>		
<small>This drawing and the copyright is the Architectural Company's property and may be used or reproduced only by agreement. All Dimensions in Millimeters Unless specified otherwise and subject to verification on site.</small>		
Scale: 1:50 @ A1		Date: JAN 2023
Ref: 202204		Drwg No: 01
0 cm	2 cm	4 cm 6 cm