




Front Elevation

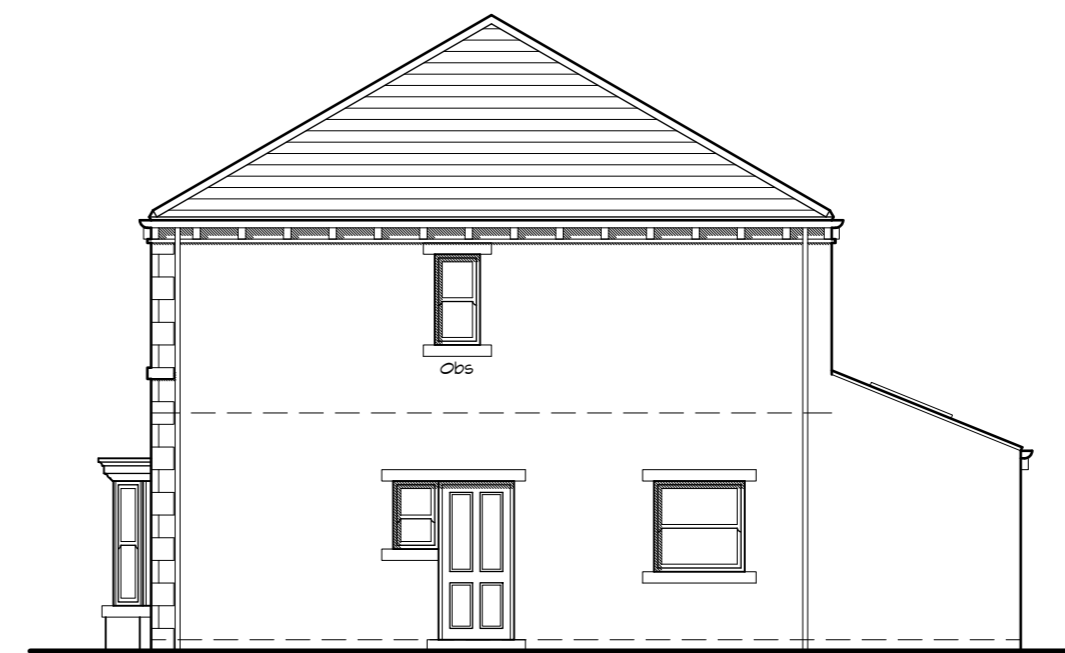

Side Elevation

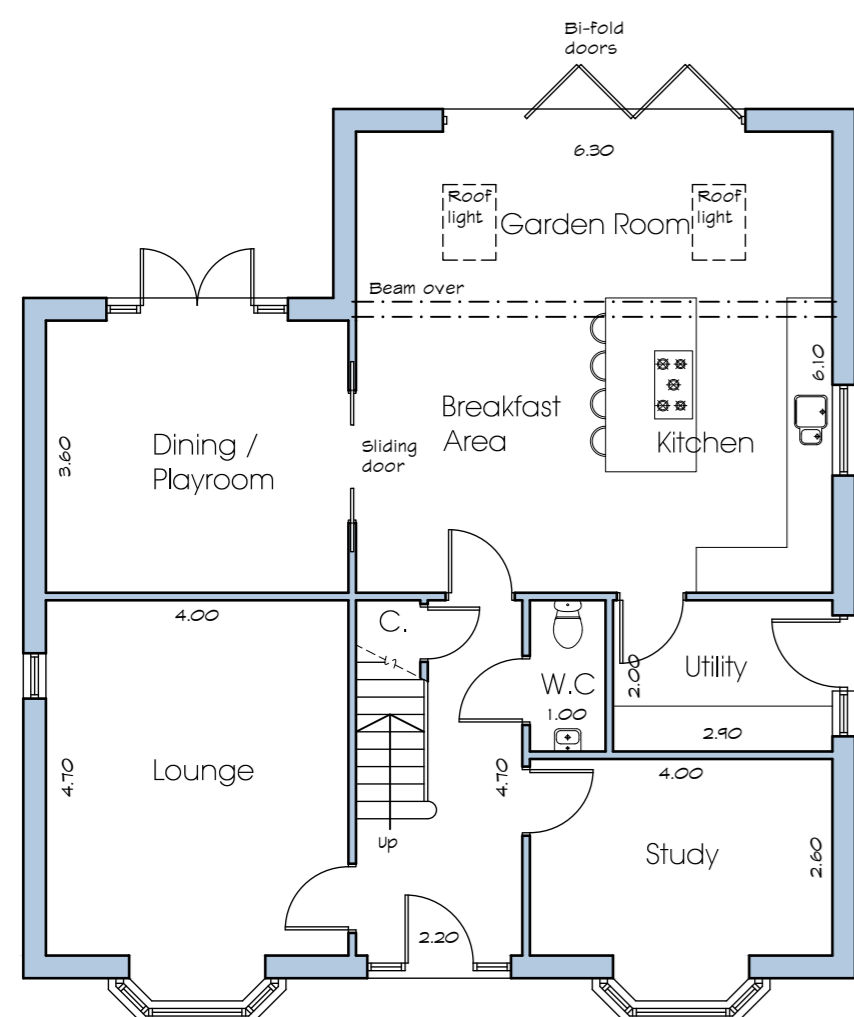

Rear Elevation

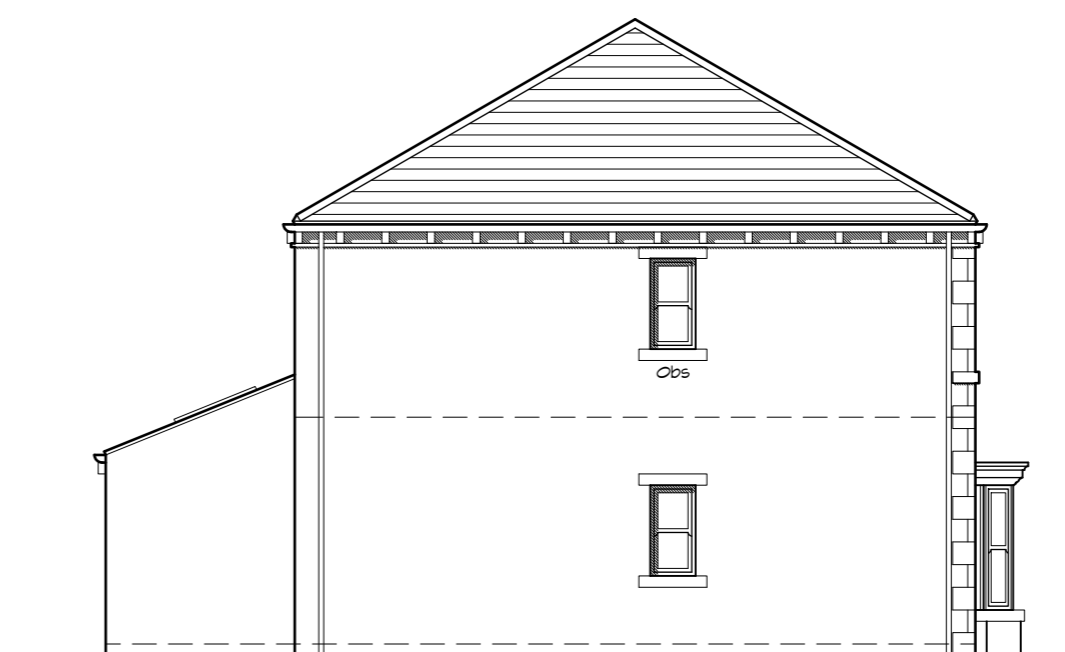

Side Elevation

Rev	Description	Date	By	Rvw
P03	Plots 1 - 4 planning re-submission	03.05.23	ED	JR
P02	Layout amendments	15.05.19	MC	DH
P01	Preliminary Issue	26.04.19	MC	DH

Residential Development

at Acre House
Acre Street
Lindley
Huddersfield

for North Point Living
Developments Ltd

Farrar Bamforth Associates Ltd.

Chartered Architectural Technologists

51 Trinity Street, Huddersfield, HD1 4DN
Tel: (01484) 424008 Fax: (01484) 512305
E-mail: design@farrarbamforth.co.uk
Website: www.farrarbamforth.co.uk

Plot 2
Floor Plans and Elevations

Project	Originator	Zone	Level	Type	Role	Number	Revision
21D17	FBA	ZZ	XX	DR	A	0702	P03
Drawn	Date	Suitability	Revision Status	Scale of A2			
MC	May 23	S2	Preliminary	1 : 100			

This document is © Farrar Bamforth Associates Ltd. Drawing measurements shall not be obtained by scaling. Setting out dimensions are to face of structure. Verify all dimensions prior to construction or product manufacture. Immediately report any discrepancies on this document to Farrar Bamforth Associates Ltd. This document shall be read in conjunction with associated models, specifications and related consultants documents.