


First Floor Plan




Front Elevation




Rear Elevation

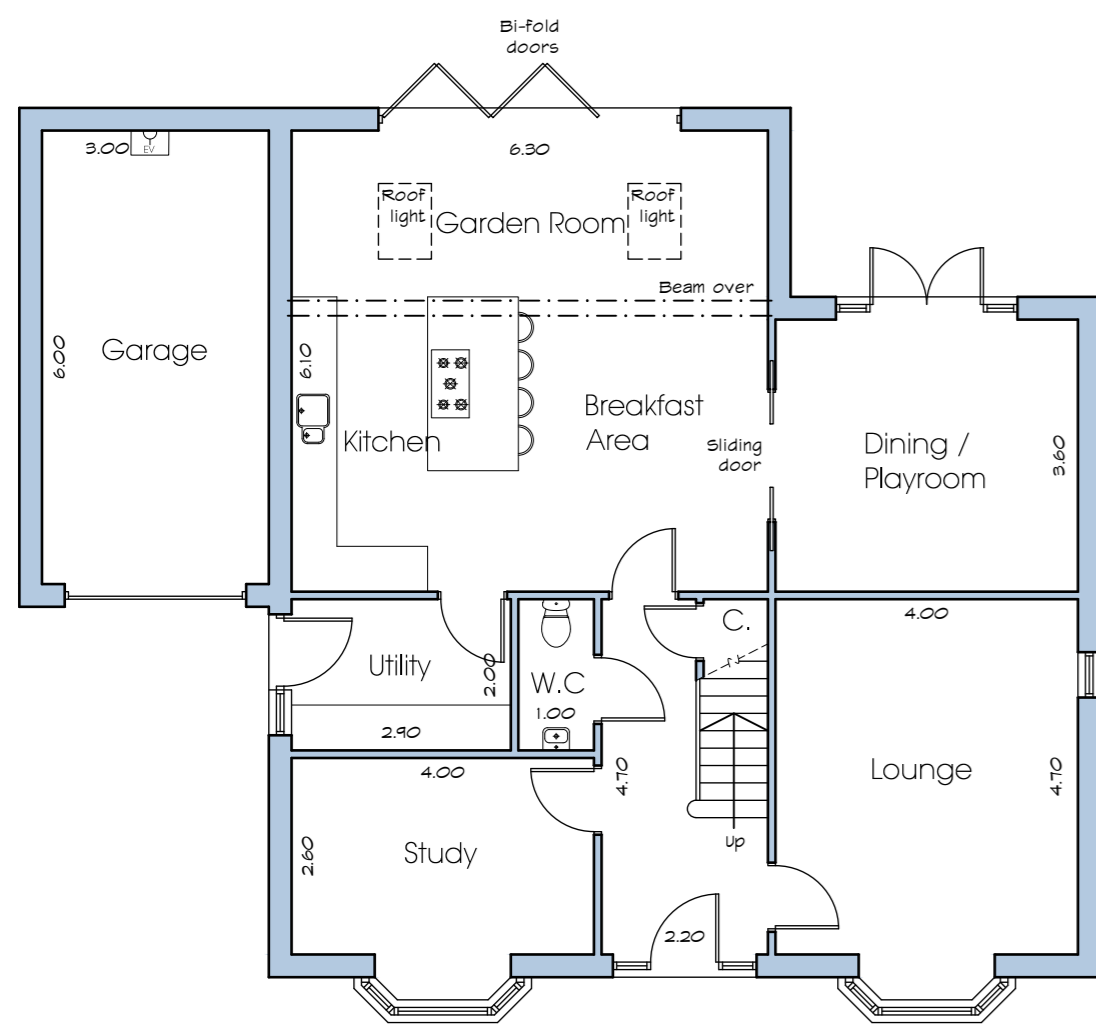

Ground Floor Plan

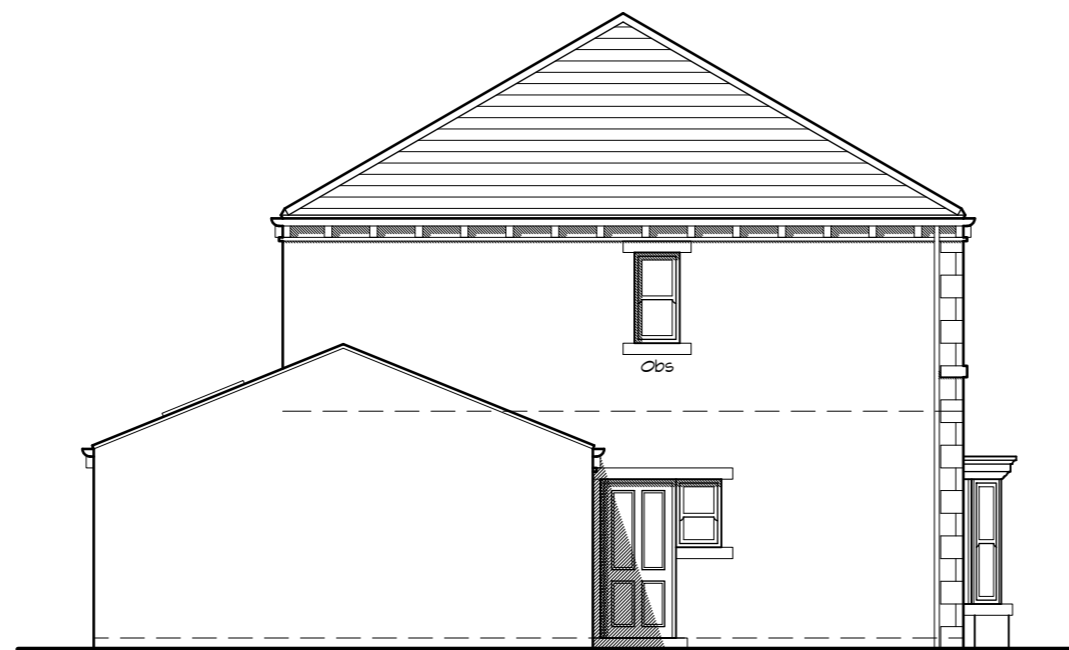

Side Elevation

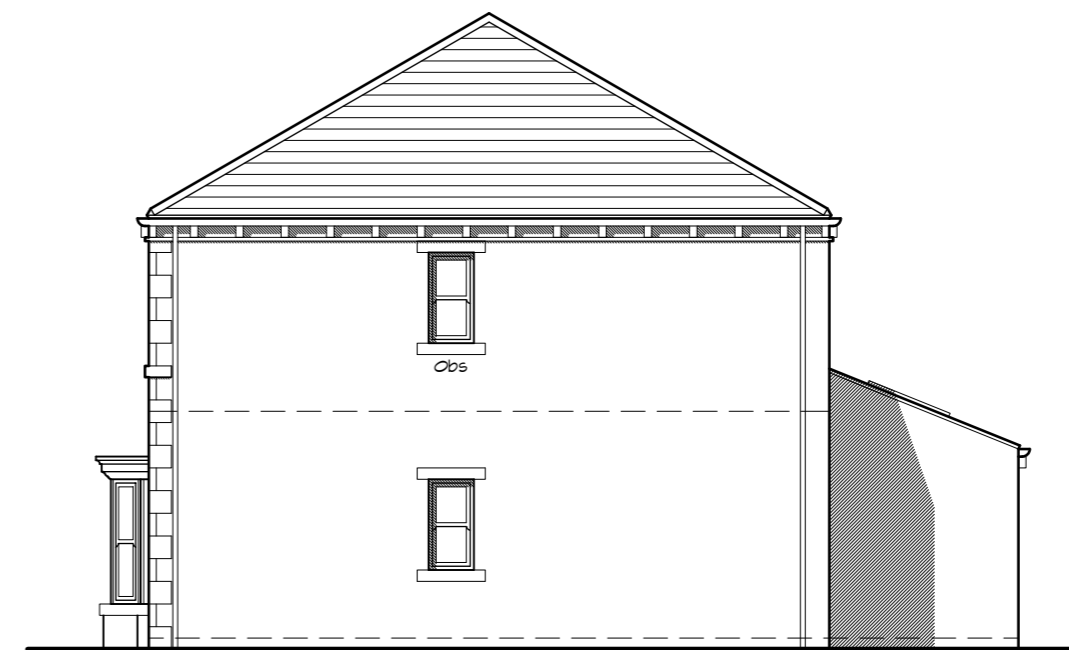

Side Elevation

P04	Plots 1 - 4 planning re-submission	03.05.23	ED	JR
P03	Title amended to include Plot 4	09.12.19	DH	DH
P02	Layout amendments	15.05.19	MC	DH
P01	Preliminary Issue	26.04.19	MC	DH

Rev	Description	Date	By	Rw
-----	-------------	------	----	----

Residential Development

at Acre House
 Acre Street
 Lindley
 Huddersfield

for North Point Living
 Developments Ltd

Farrar Bamforth Associates Ltd.

Chartered Architectural Technologists

51 Trinity Street, Huddersfield, HD1 4DN
 Tel. (01484) 424008 Fax: (01484) 512305
 E-mail: design@farrarbamforth.co.uk
 Website: www.farrarbamforth.co.uk

Plots 1, 3 & 4
 Floor Plans and Elevations

Project	Originator	Zone	Level	Type	Role	Number	Revision
21D17	FBA	ZZ	XX	DR	A	0703	P04

Drawn	Date	Suitability	Revision Status	Scale at A2
MC	May 23	S2	Preliminary	1 : 100

This document is © Farrar Bamforth Associates Ltd. Drawing measurements shall not be obtained by scaling. Setting out dimensions are to face of structure. Verify all dimensions prior to construction or product manufacture. Immediately report any discrepancies on this document to Farrar Bamforth Associates Ltd. This document shall be read in conjunction with associated models, specifications and related consultants documents.