


North Barn
 Ground Floor – 220sqm
 Total = 220 sqm
 Curtilage = 147sqm

West Barn
 Ground Floor – 129sqm
 First Floor – 113sqm
 Total = 242 sqm
 Curtilage = 123sqm


The Stables
 Ground Floor = 98.7sqm
 Curtilage = 95.3sqm

NOTES

1. No dimensions to be scaled.
IF IN DOUBT ASK.
2. All dimensions must be checked and verified on site by the Contractor prior to the commencement of works and Hinchliffe Architecture & Design Ltd. to be notified of any discrepancies.
3. The copyright of these drawings remains the property of Hinchliffe Architecture & Design Ltd. They must not be reproduced in any way without prior written consent from the originator (Hinchliffe Architecture & Design Ltd.)

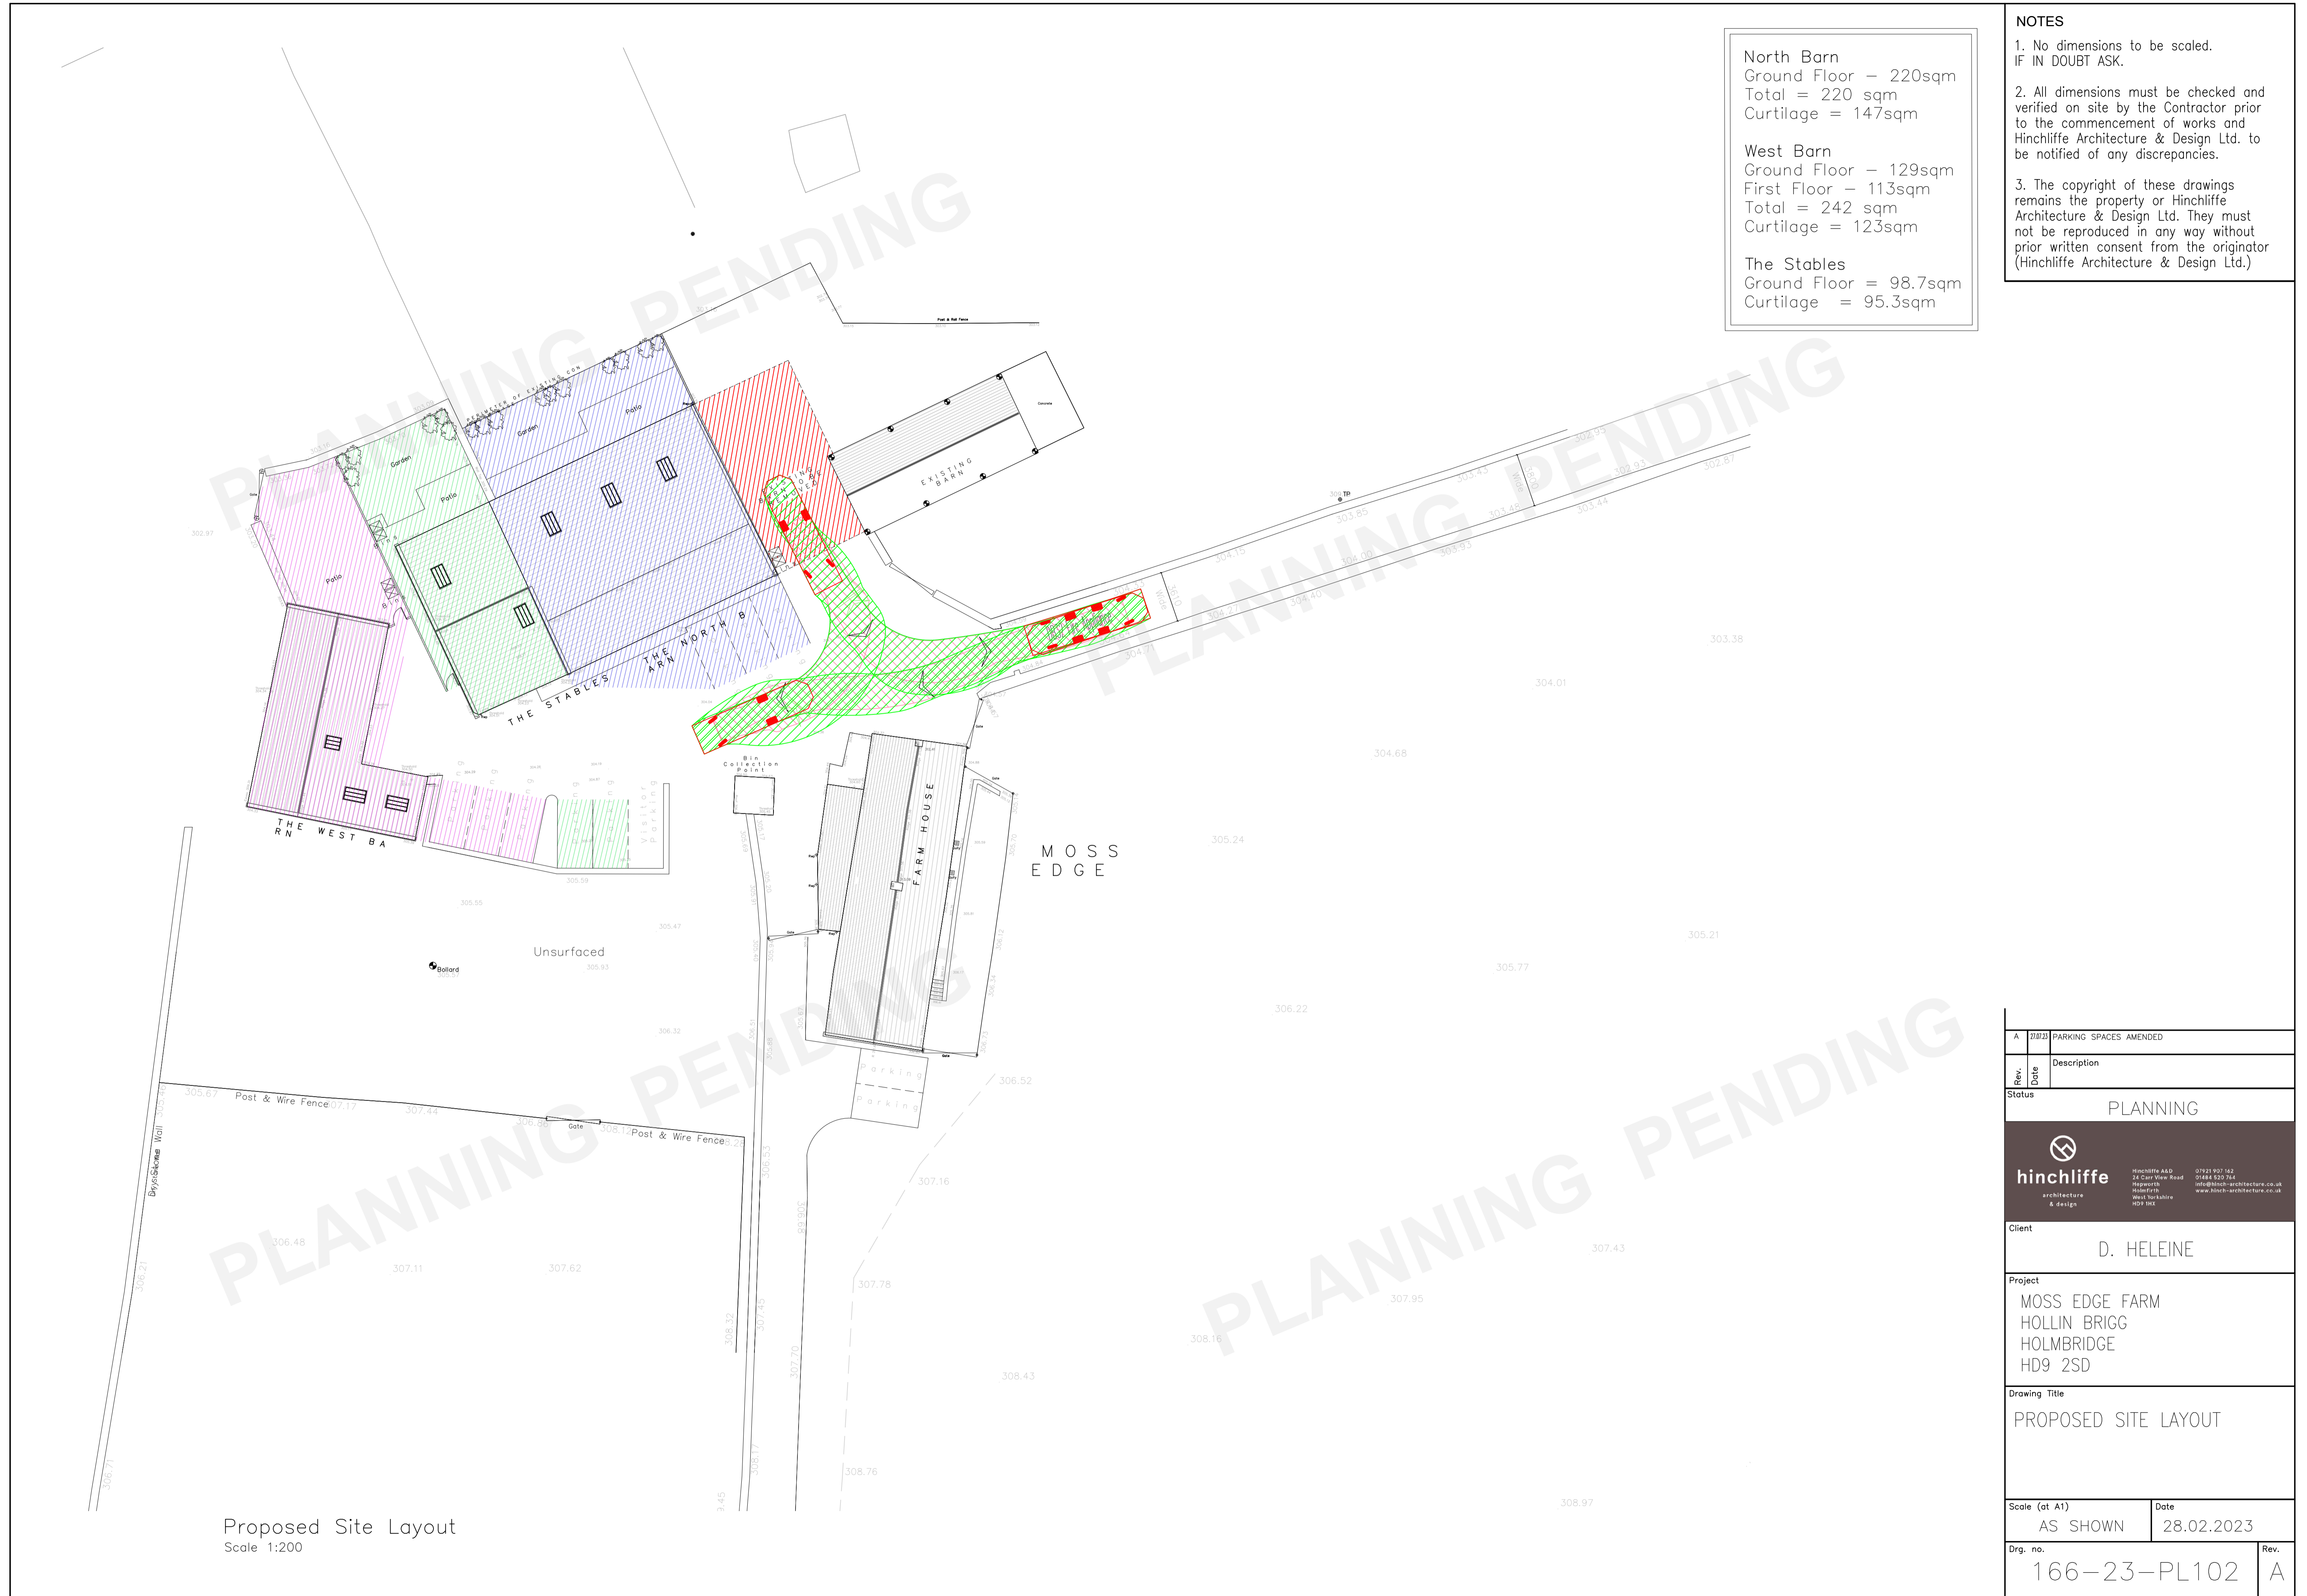

Proposed Site Layout
 Scale 1:200

A	28/02	PARKING SPACES AMENDED
Rev.	Date	Description
Status		
PLANNING		
		
Client		
D. HELEINE		
Project		
MOSS EDGE FARM HOLLIN BRIGG HOLMBRIDGE HD9 2SD		
Drawing Title		
PROPOSED SITE LAYOUT		
Scale (at A1)		Date
AS SHOWN		28.02.2023
Drng. no.	166-23-PL102	Rev.
		A