

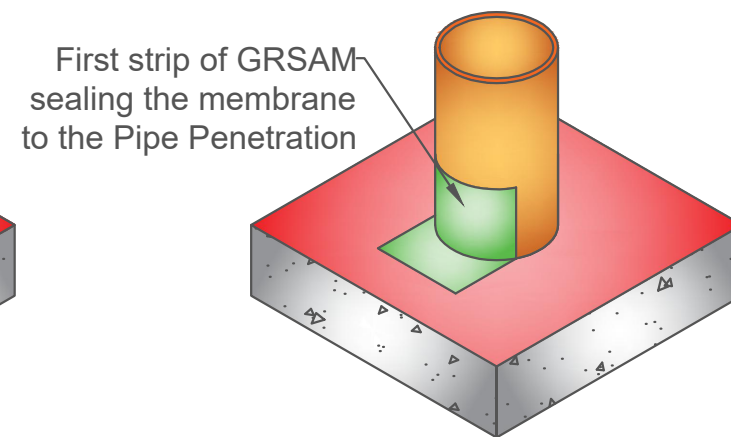
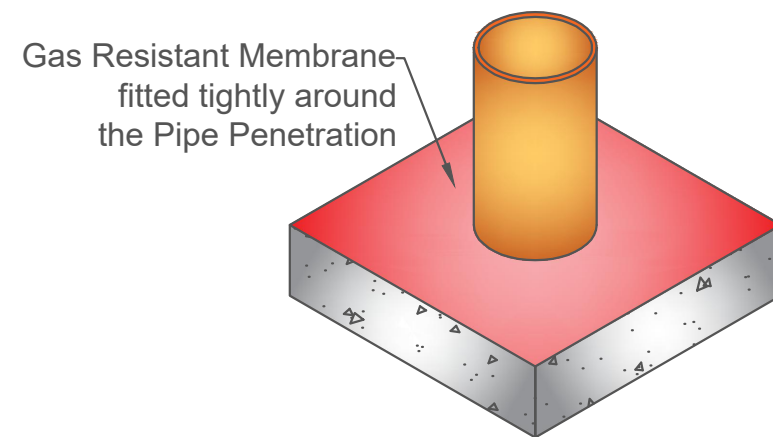
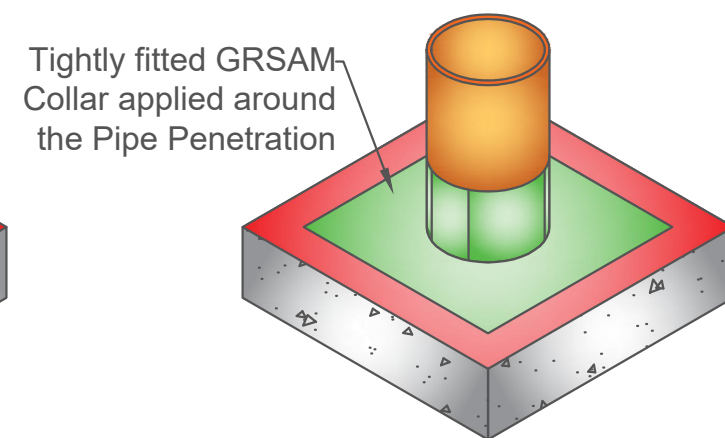
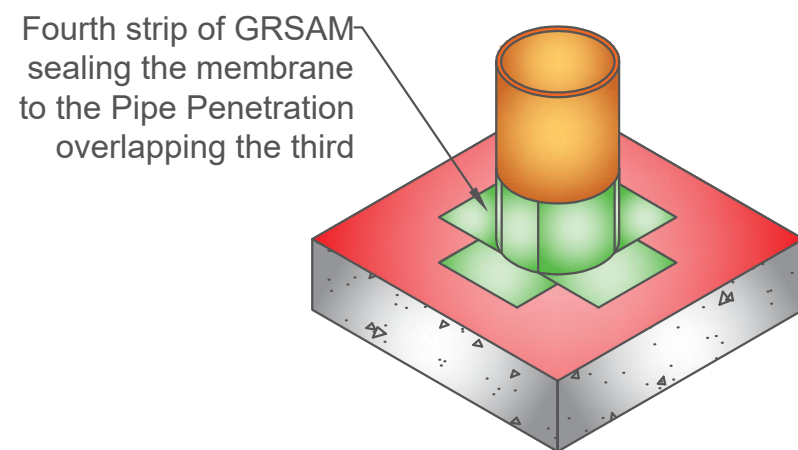
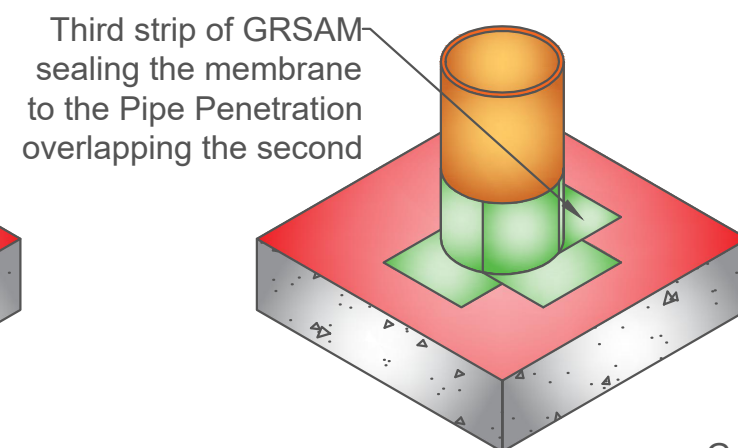


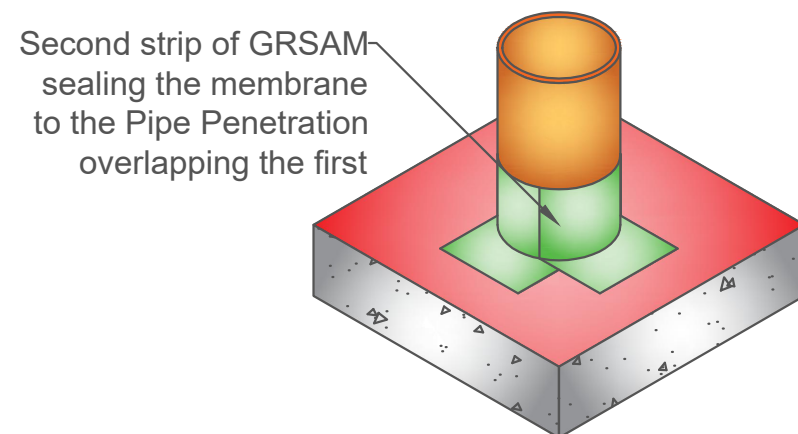


PLAN VIEW OF DETAIL

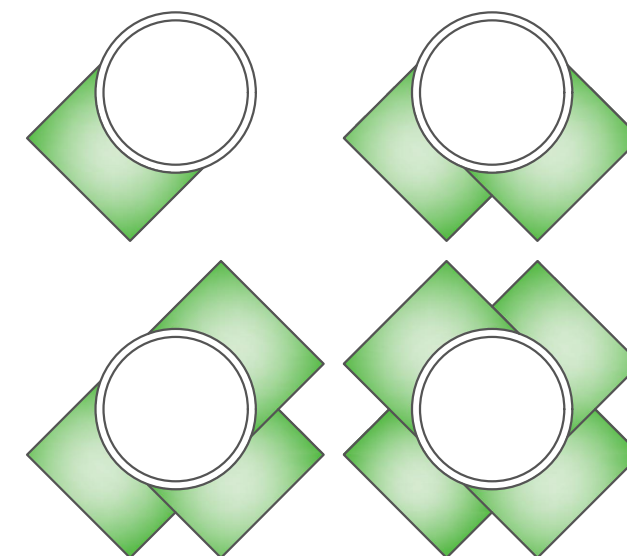

EXAMPLE PHOTOGRAPH

Gas Resistant Membrane fitted around Pipe Penetration

GRSAM Collar applied around Pipe Penetration

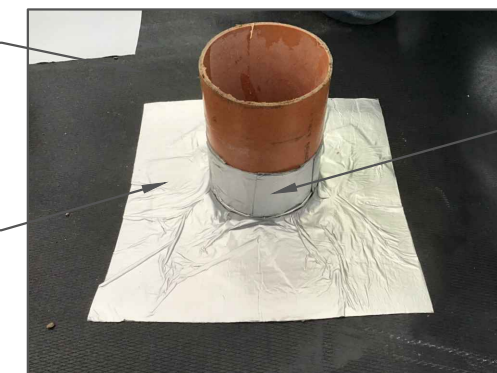

Strips of GRSAM sealing the membrane to the Pipe Penetration

CLIENT

Darwin Group

PROJECT

Dewsbury



NOTES

- Proctor GM Super installed as per manufacturers guidance
- All corners and penetrations to be sealed with Proctor GM Flashing

- Key

- Proctor GM Super
- Proctor GM Flashing

DRAWING TITLE

Pipe Penetration Detail

DRAWING NUMBER

GEO104074.07a

DRAWN BY

OC

CHECKED BY

PC

SCALE

NOT TO SCALE

DATE

23/10/23



GeoShield
4100 Park Approach
Leeds
LS15 8GB
United Kingdom

Tel: +44 (0) 113 320 8639
Email: QAP@geoshieldglobal.com
Website: www.geoshieldglobal.com