


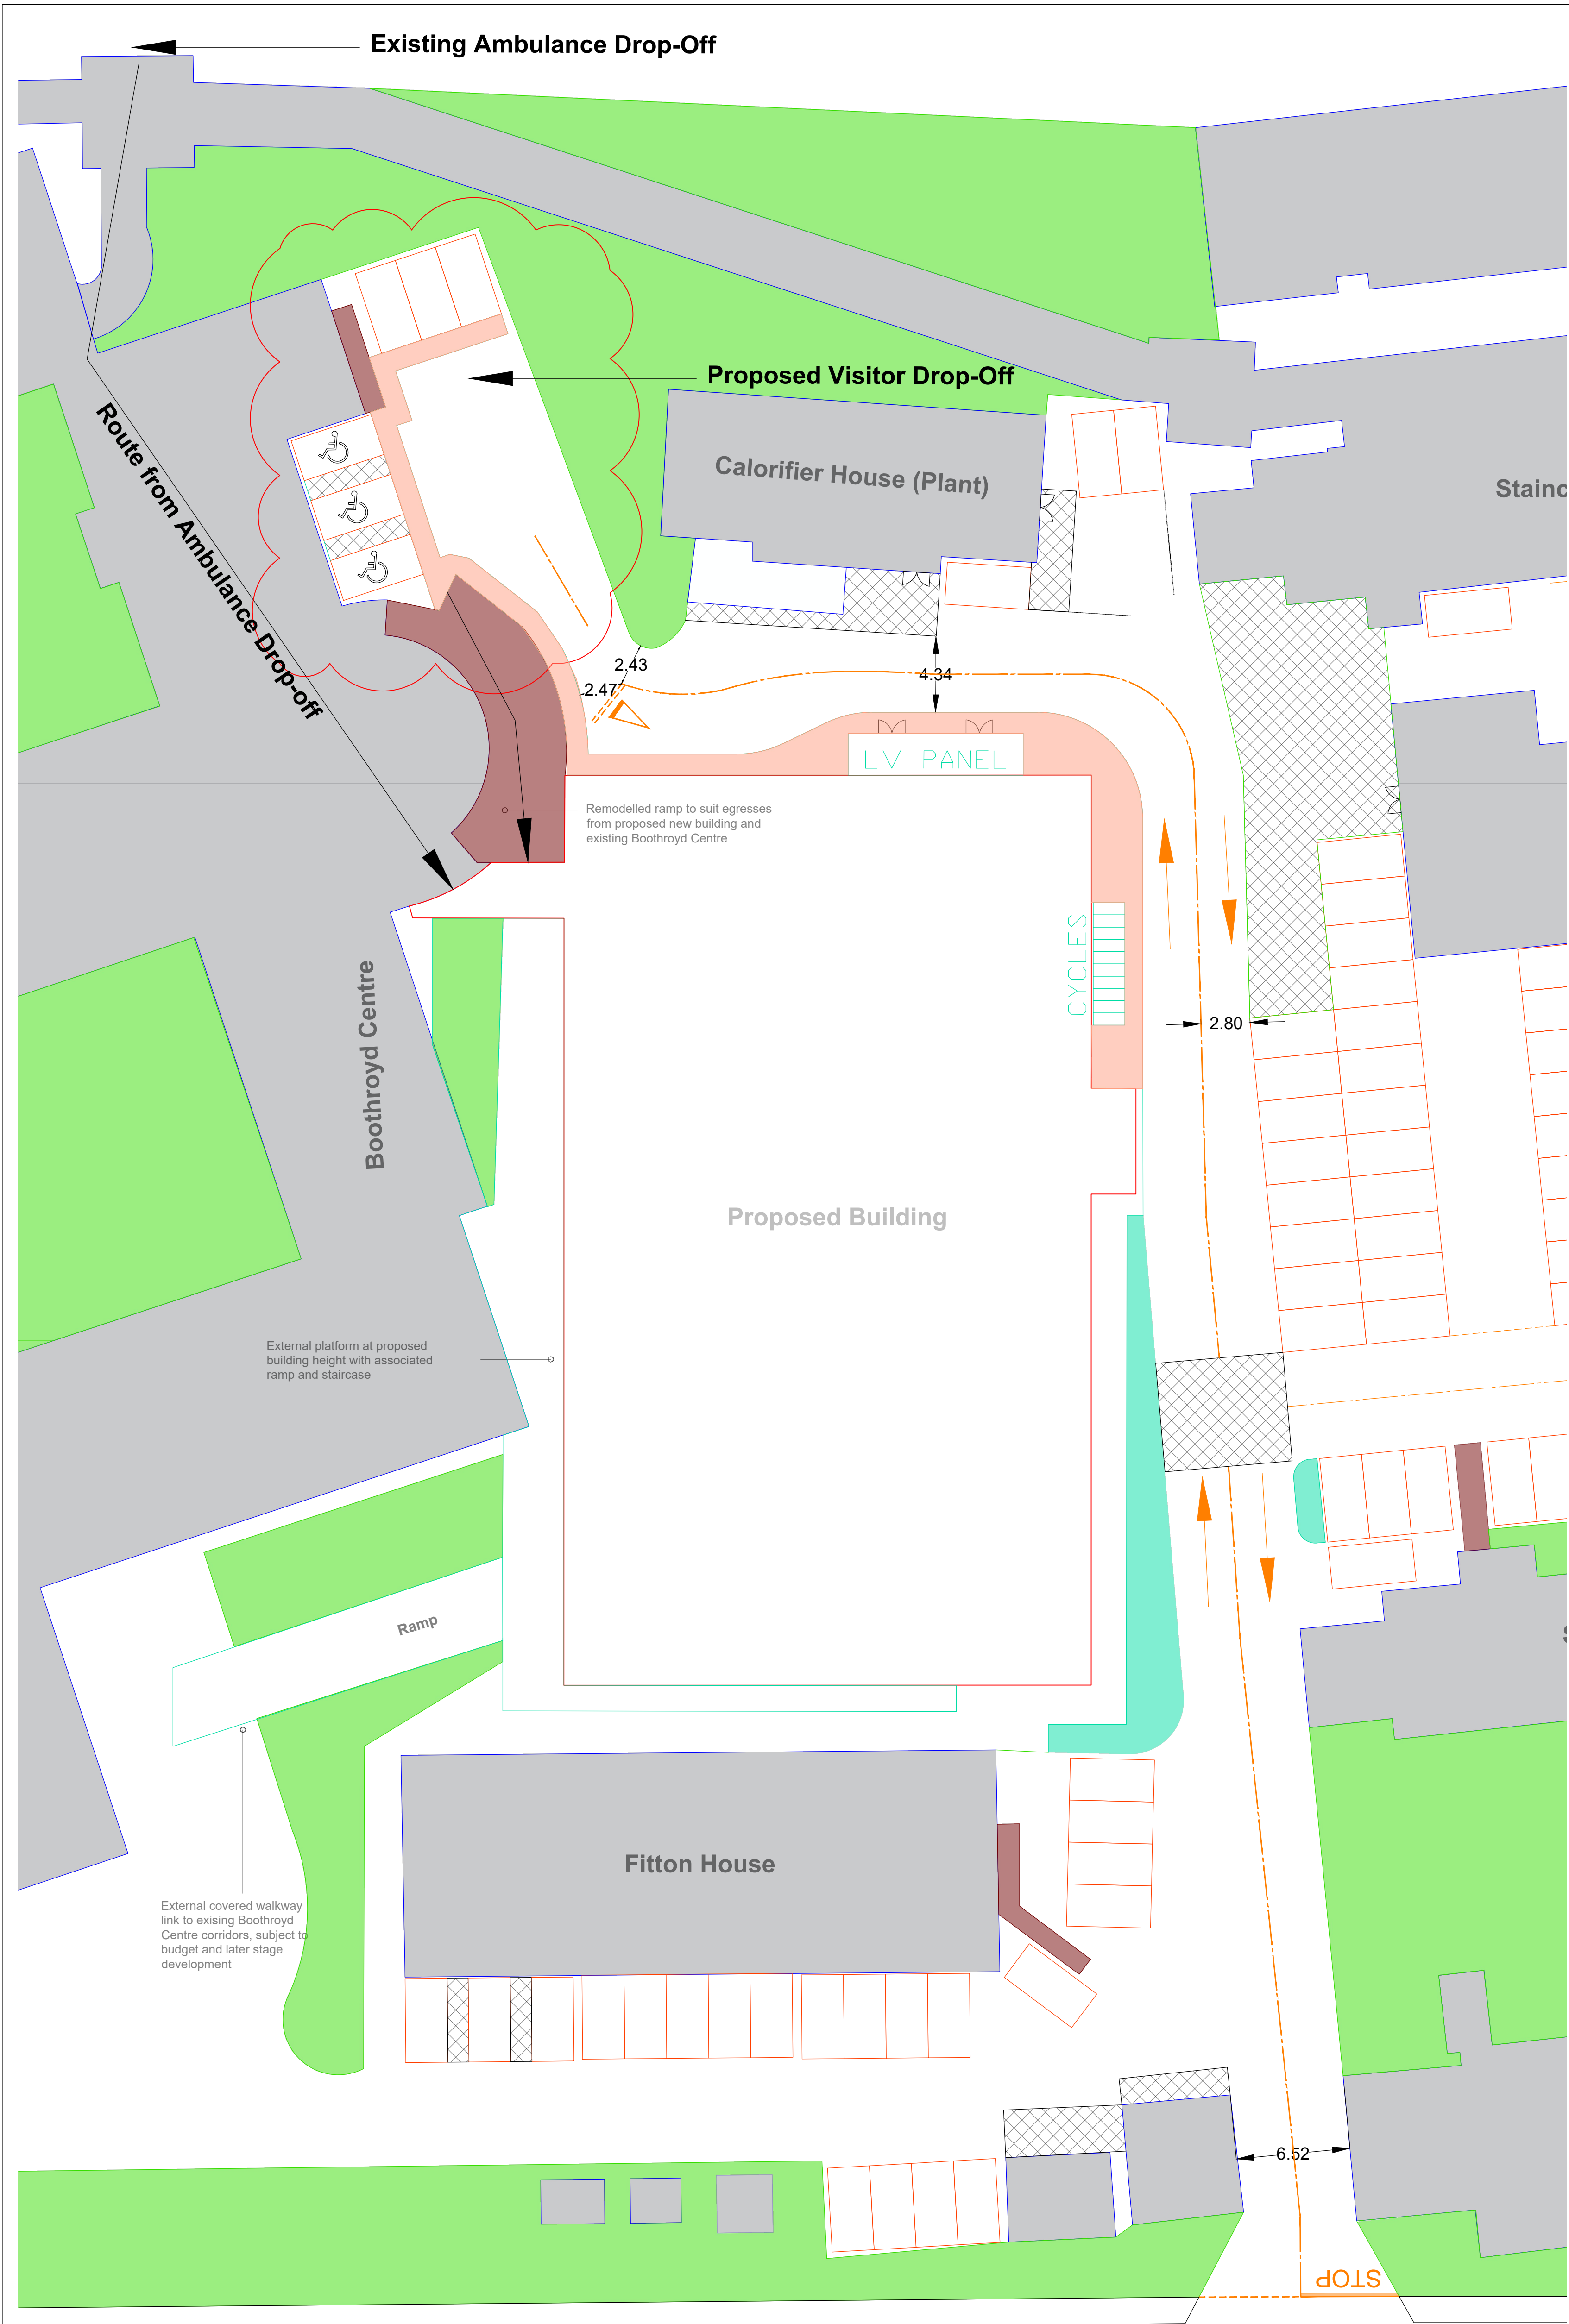

- Notes
- GENERAL
- This drawing is to be read in conjunction with all relevant Engineers and Architects drawings and with the Specification.
 - For setting out refer to Architects drawings.
 - All dimensions are in millimetres and levels are in metres unless noted otherwise.
 - Contractor to take all relevant dimensions on site. Any discrepancies to be advised to the Engineer.
 - Contractor to check/scan for services prior to construction to avoid any damage during works.

PRELIMINARY - NOT FOR CONSTRUCTION

P03	Revised Design	JH	-	-	04.10.23
P02	Developed Concept	JH	-	-	20.09.23
P01	For Discussion	JH	-	-	19.09.23
Rev.	Amendment	Dm.	Chkd.	Appd.	Date

Drawing
Pick-up and drop off arrangements for new Elective Treatment Centre

Client
Mid-Yorkshire NHS Trust

Scot White and Hookins
Structural Engineering Civil Engineering Sustainability and BREEM CDM Consultancy

Harman House, Andover Road, Winchester, Hampshire SO23 7BS
T: +44 (0)1962 844855 W: www.swh.co.uk E: info@swh.co.uk

Scale at A1 - 1:200					
304130-SWH-ZZ-XX-DR-C-0700 P03					
Project	Originator	Zone	Level	Type	Role
					Number
					Rev.

DO NOT SCALE FROM THIS DRAWING