

**KEY**

Electric Mains

Water Mains


**APPROXIMATE DISTANCE FOR MAIN SUPPLY**

98 - 100 Meters

Playing Field

**1** Mains Supply Distance

1:200

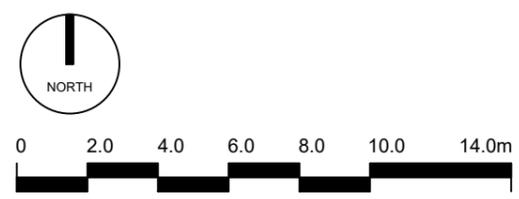

The copyright of this drawing is vested with Novl Studio and must not be copied or reproduced without the consent of the company.

Rev.	Description	Date	Drw.	Chk.

Client  
Ahmed Yaseen

Project  
Cannon Way, Dewsbury

Drawing Title  
Mains Supply Distance

Drawing Status  
Planning



Drawing No. 23-005 - SK04				Revision 00
Drawn AA	Checked AR	Paper Size A3	Scale 1:200	Date 10.04.23