


SHELMANTHORPE - STATION ROAD.



KEY (HARD LANDSCAPING)

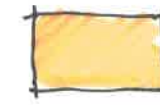

REGULAR SETTS



INDIAN STONE FLAGS



TARMA C