




Only figured dimensions should be used.
 Scaled dimensions should be checked with the Architect.
 This drawing together with the design, is the property and copyright
 of the Architect and must not be reproduced without written
 permission

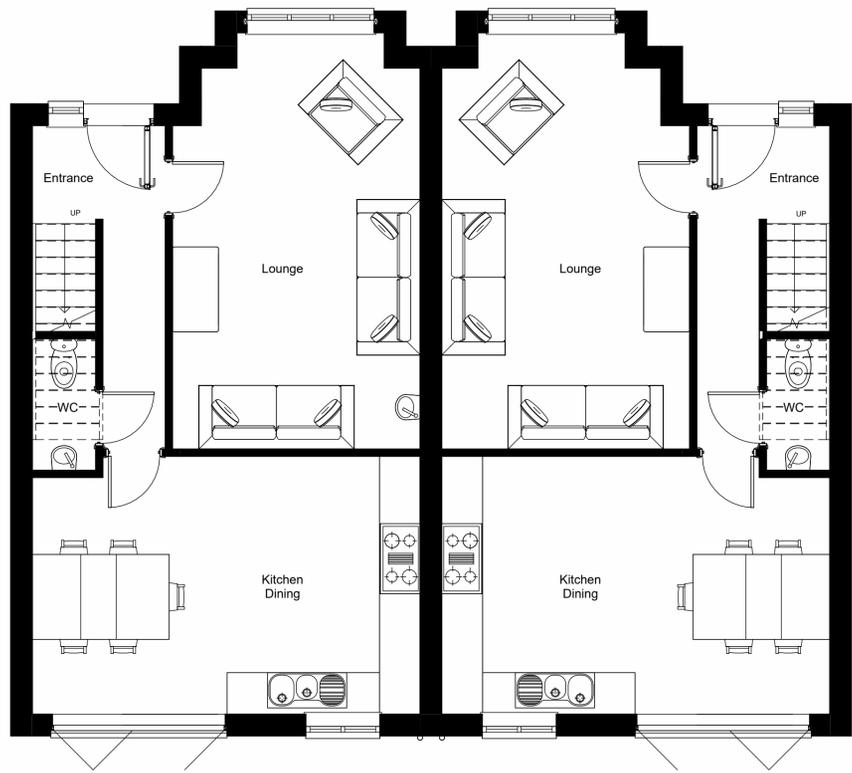

Ground Floor
1 : 50

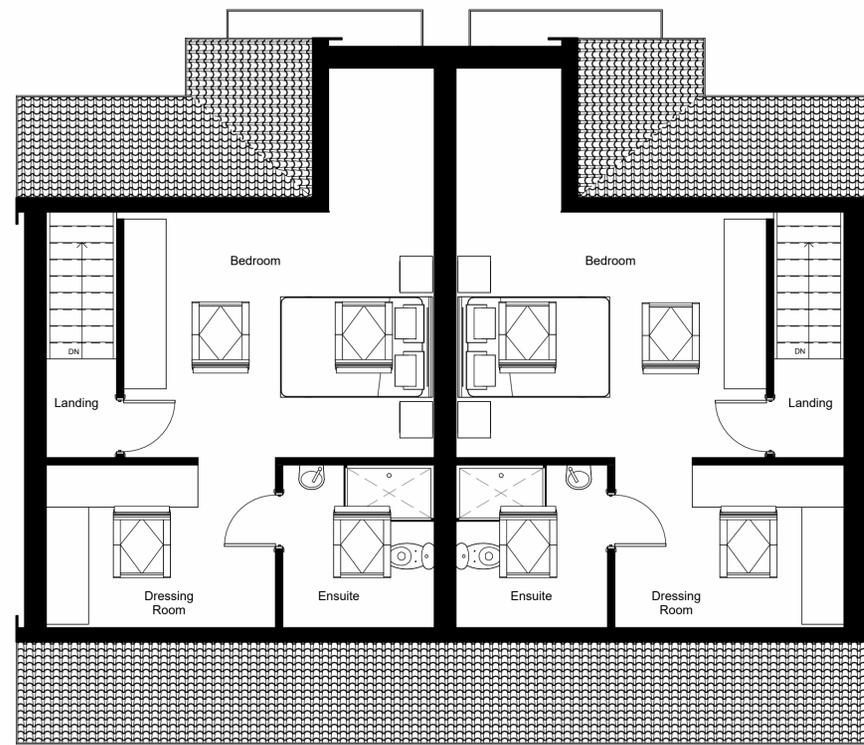

Second Floor
1 : 50

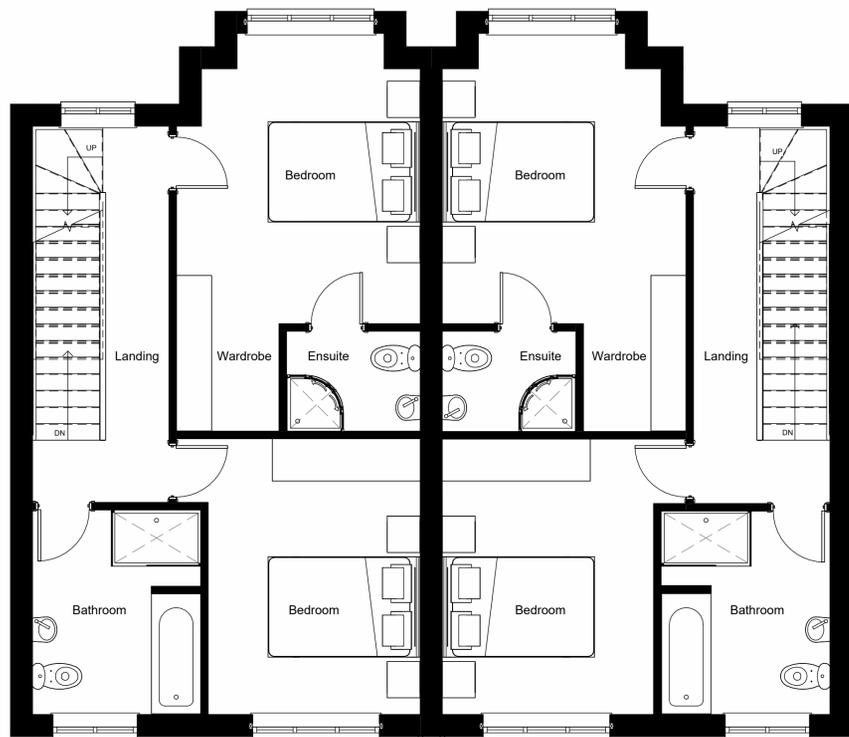

First Floor
1 : 50



Site
1 : 100

Bin Collection Point
 Widened Access
 Dual Access Path

13
 13 Queen Street
 Boundary

Composters
 Rear Bin Store



C	Houses altered to be semi-detached	GH	JC	05.01.24
B	Relocate bin collection point & store as per highways report	HB	JC	12.09.23
A	Added bin collection point as per highways report	AO	JC	07.08.23
rev	description	drawn	auth	date

DO NOT SCALE OFF THIS DRAWING

ACUMEN
 Designers & Architects

acumenarchitects.co.uk 01484 546 000
 Headrow House, Old Leeds Road, Huddersfield, Huddersfield HD1 1SG

Client
 S Murray

Project
 Land at 13 Queen Street, Mirfield

Project No
 2838

Drawing No
 (100) 02

Rev
 C

Description
 Floor Plans & Site Plan as Proposed

Scale
 As @ A1

Date Drawn
 07.03.23

Drawn By
 AO

Authorised By
 JC

Purpose of Issue
 indicated

Planning Building Regs Tender Construction Comment Info