




Only figured dimensions should be used.
 Scaled dimensions should be checked with the Architect.
 This drawing together with the design, is the property and copyright
 of the Architect and must not be reproduced without written
 permission

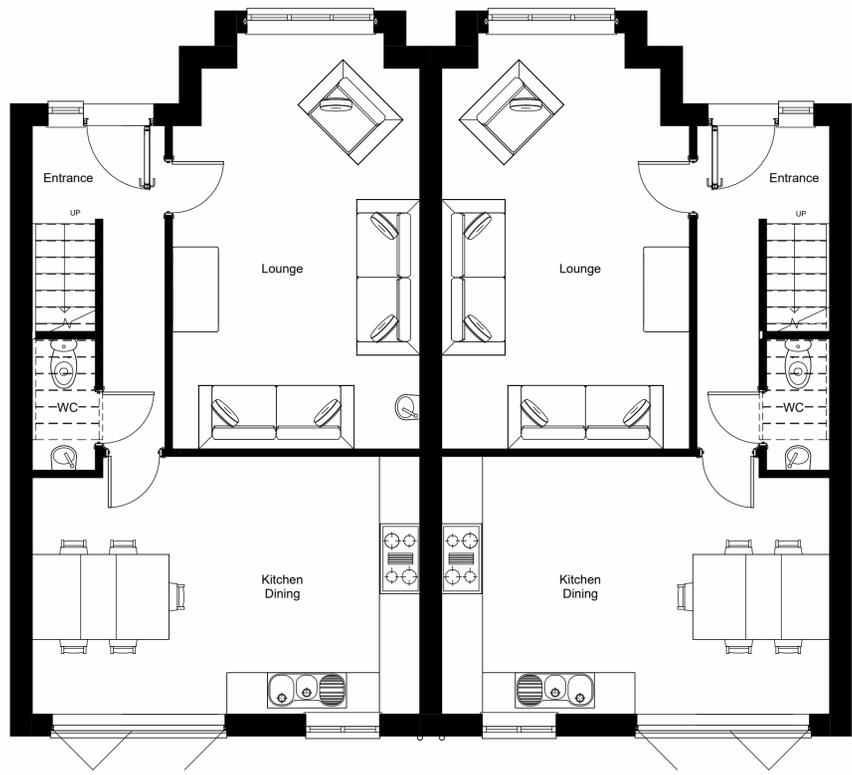

Ground Floor
1 : 50

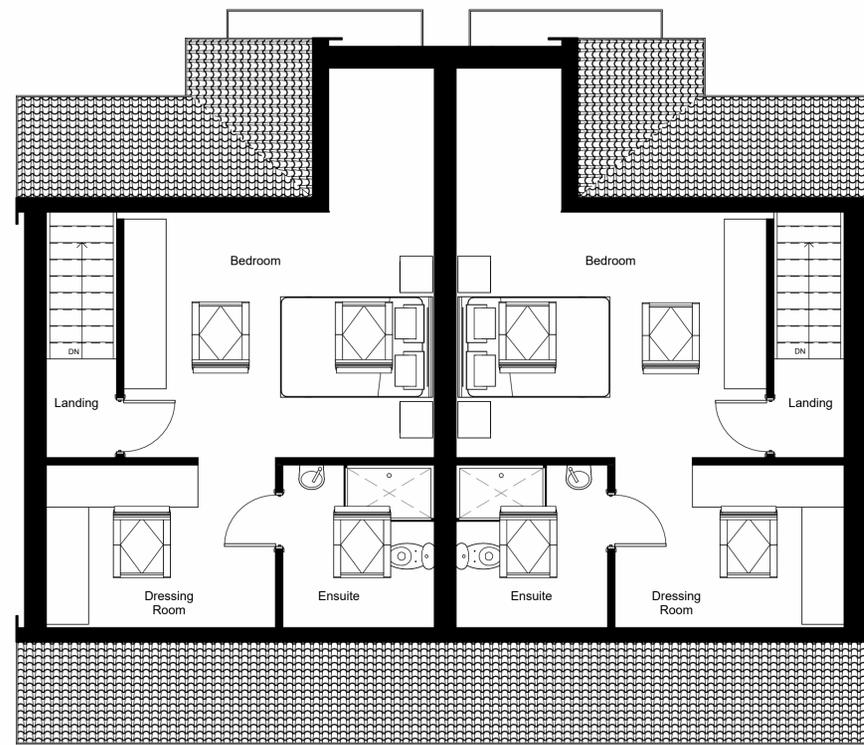

Second Floor
1 : 50

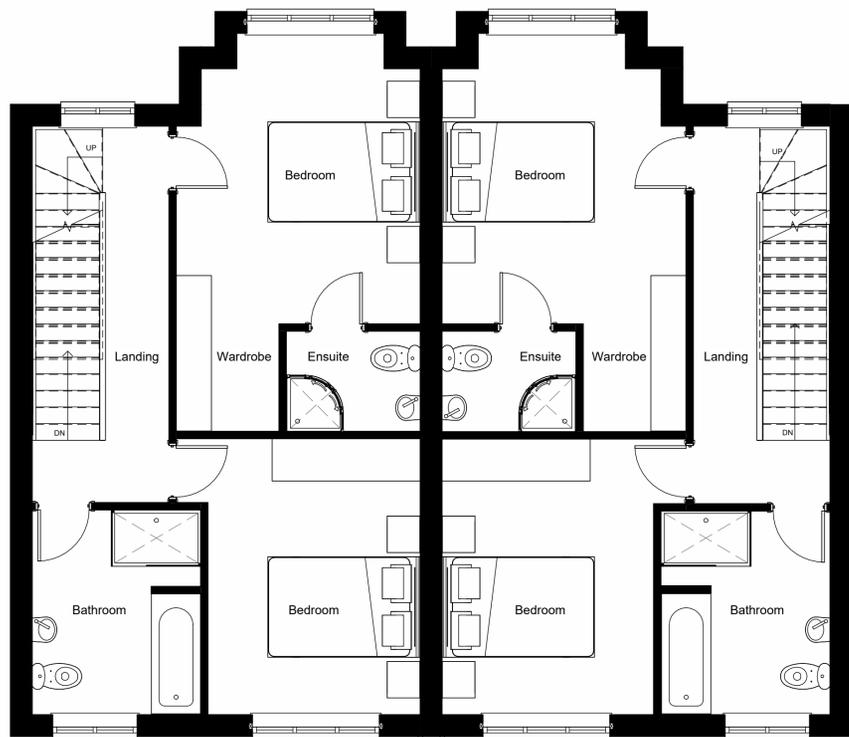

First Floor
1 : 50



Site
1 : 100

D	Relocated bins for plot 2 as per waste strategy query	GH	JC	12.03.24
C	Houses altered to be semi-detached	GH	JC	05.01.24
B	Relocate bin collection point & store as per highways report	HB	JC	12.09.23
A	Added bin collection point as per highways report	AO	JC	07.08.23
rev	description	drawn	auth	date

DO NOT SCALE OFF THIS DRAWING

ACUMEN
Designers & Architects

acumenarchitects.co.uk 01484 546 000
 Headrow House, Old Leeds Road, Huddersfield, Huddersfield HD1 1SG

Client		
S Murray		
Project		
Land at 13 Queen Street, Mirfield		
Project No	Drawing No	Rev
2838	(100) 02	D
Description		
Floor Plans & Site Plan as Proposed		
Scale	Date Drawn	Drawn By
As @ A1	07.03.23	AO
Authorised By		
JC		
Purpose of Issue		
indicated		
Planning	Building Regs	Tender
Construction	Comment	Info