


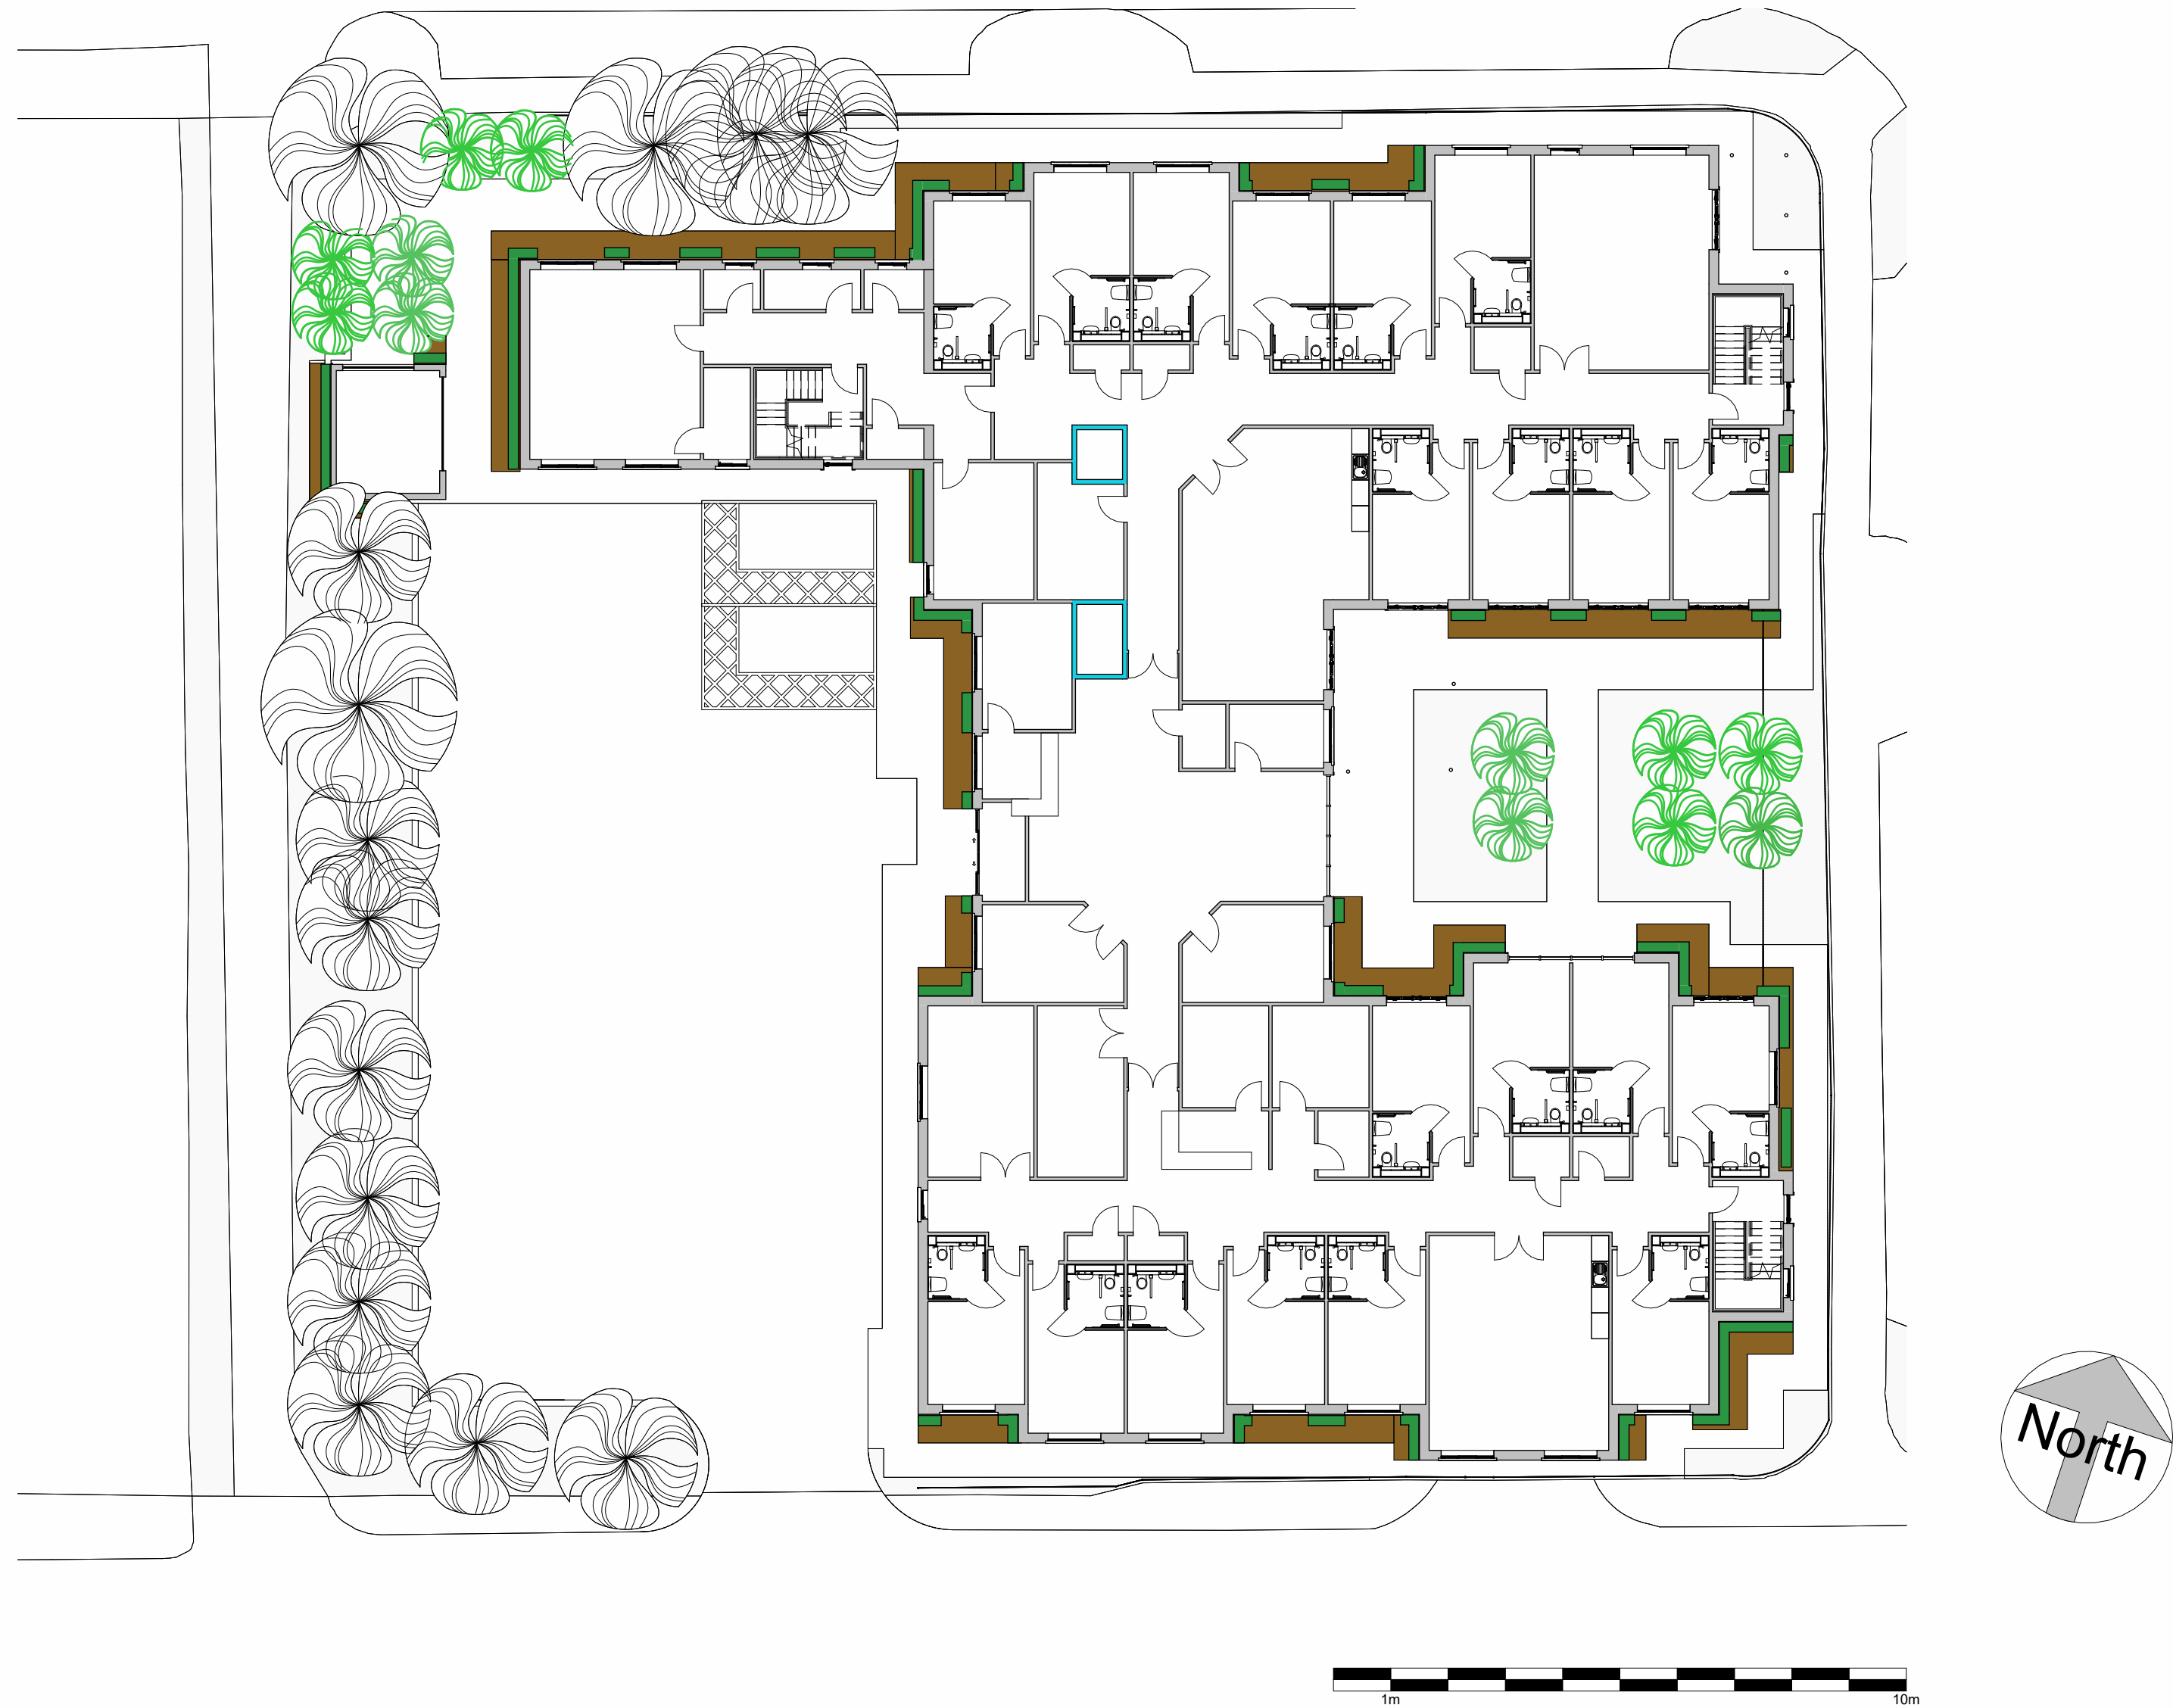

1 00-GRD Green Wall-Climbers
1 : 200



5 Proposed East Elevation - Climbers
1 : 200

Wall Material Takeoff		
Material: Area	Family and Type	Length

Basic Wall: Green Wall - Earth		
301 m ²	Basic Wall: Green Wall - Earth	<varies>
301 m ²		



2 Proposed West Elevation - Climbers
1 : 200



3 Proposed South Elevation - - Climbers
1 : 200



4 Proposed North Elevation - - Climbers
1 : 200