


SOUTH ELEVATION



WEST ELEVATION

NATURAL BLUE SLATE TO
MATCH MAIN HOUSE WITH
PROPRIETARY ROOFLIGHTS

COURSED NATURAL STONE &
WINDOW/DOOR SURROUNDS TO
MATCH MAIN HOUSE

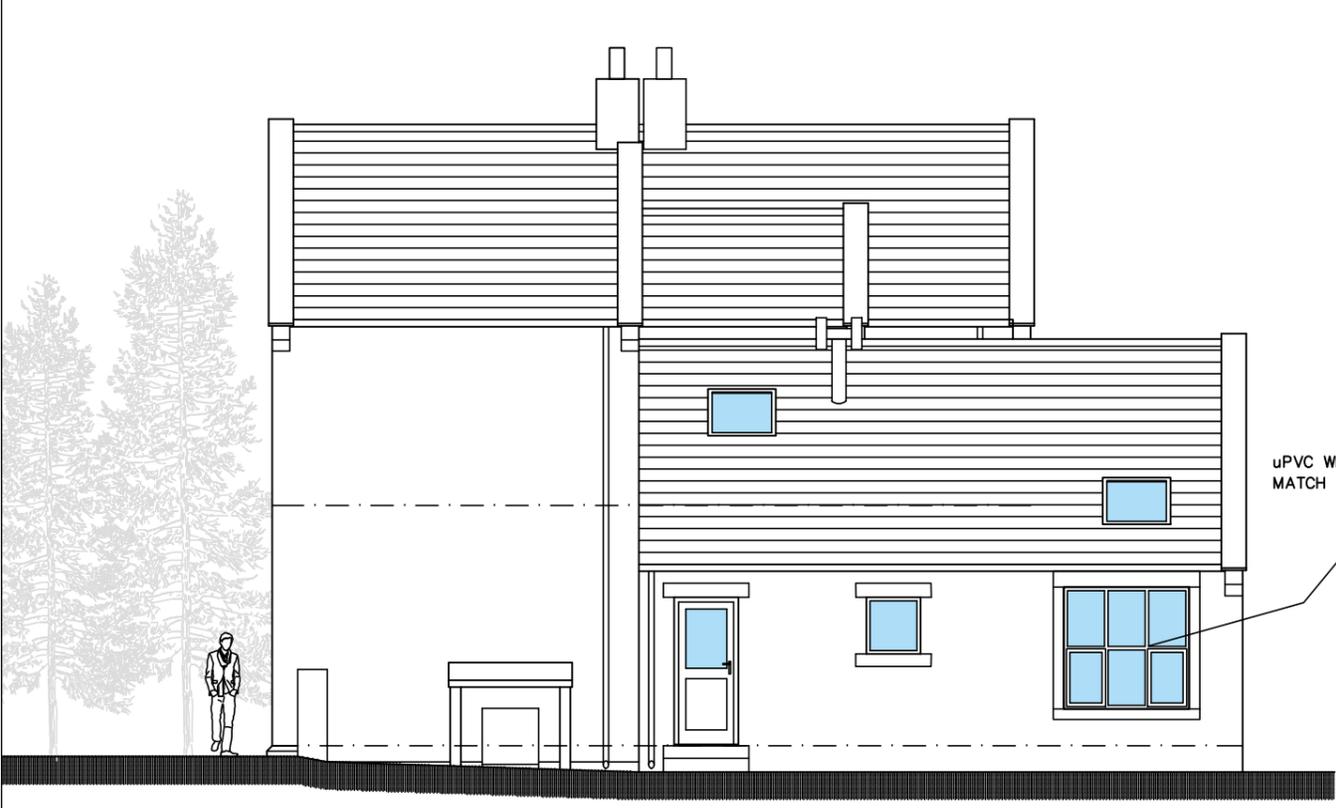

EAST ELEVATION

uPVC WINDOWS & DOOR TO
MATCH EXISTING



NORTH ELEVATION