

Project: Kingsgate Plan H, Huddersfield  
Client: WD Kingsgate  
Project ref: 1134  
Planning ref: 2018/62/93568/W and 2019/70/92693/W

SCHEDULE OF EXTERNAL FACING MATERIALS – REV A

EXISTING FACING MATERIALS

Ref: 1 on drawing no 1134(05)001E

External walls

Material: rusticated natural stone

Colour: buff

Photo:



Ref: 2 on drawing no 1134(05)001E

External walls

Material: reconstituted split faced stone

Colour: buff

Photo:



Project: Kingsgate Plan H, Huddersfield  
Client: WD Kingsgate  
Project ref: 1134  
Planning ref: 2018/62/93568/W and 2019/70/92693/W

SCHEDULE OF EXTERNAL FACING MATERIALS – REV A


Ref: 3 on drawing no 1134(05)001E

External walls  
Material: polished block  
Colour: light grey  
Photo:



Ref: 4 on drawing no 1134(05)001E

External walls  
Material: rendered panel  
Colour: light grey  
Photo:

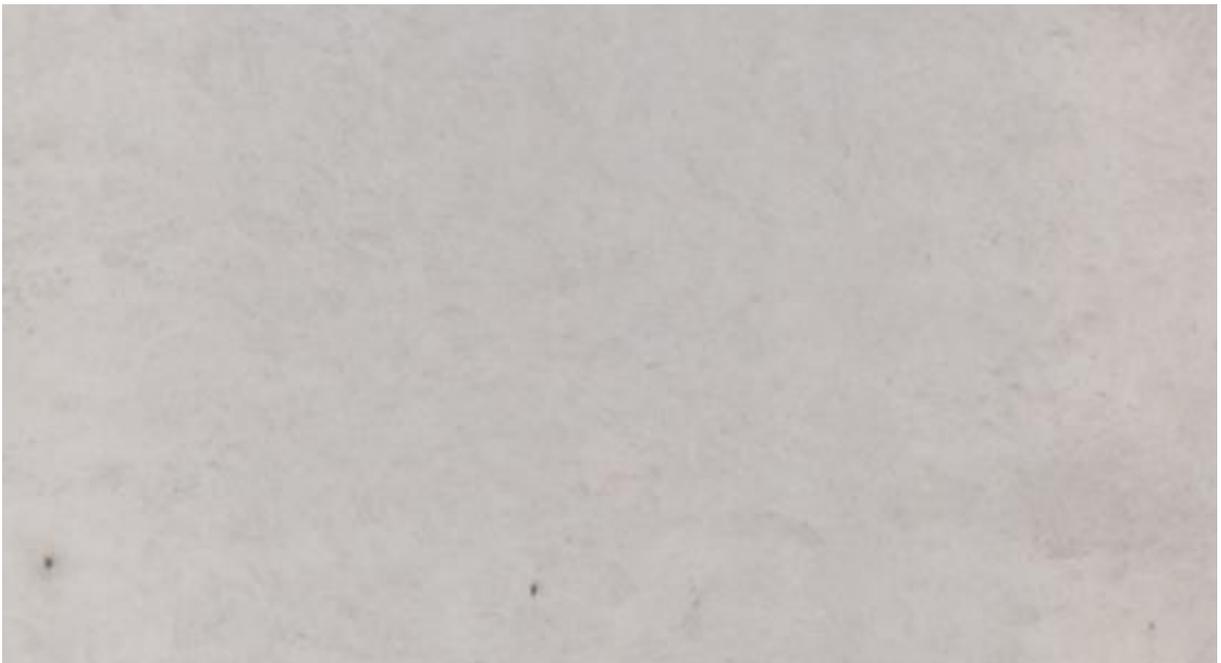

Project: Kingsgate Plan H, Huddersfield  
Client: WD Kingsgate  
Project ref: 1134  
Planning ref: 2018/62/93568/W and 2019/70/92693/W

SCHEDULE OF EXTERNAL FACING MATERIALS – REV A

Ref: 5 on drawing no 1134(05)001E

Curtain walling

Material: coated aluminium transoms and mullions

Colour: dark grey

Glazing: clear and opaque

Photo:



Ref: 6 on drawing no 1134(05)001E

Windows

Material: coated aluminium frames

Colour: dark grey

Glazing: clear and opaque

Photo:



Project: Kingsgate Plan H, Huddersfield  
Client: WD Kingsgate  
Project ref: 1134  
Planning ref: 2018/62/93568/W and 2019/70/92693/W

SCHEDULE OF EXTERNAL FACING MATERIALS – REV A


Ref: 7 on drawing no 1134(05)001E

Pitched roofs  
Material: natural slate  
Colour: blue grey  
Photo:



Ref: 8 on drawing no 1134(05)001E

Wall cladding  
Material: coated aluminium  
Profile: flat  
Colour: dark grey  
Photo:

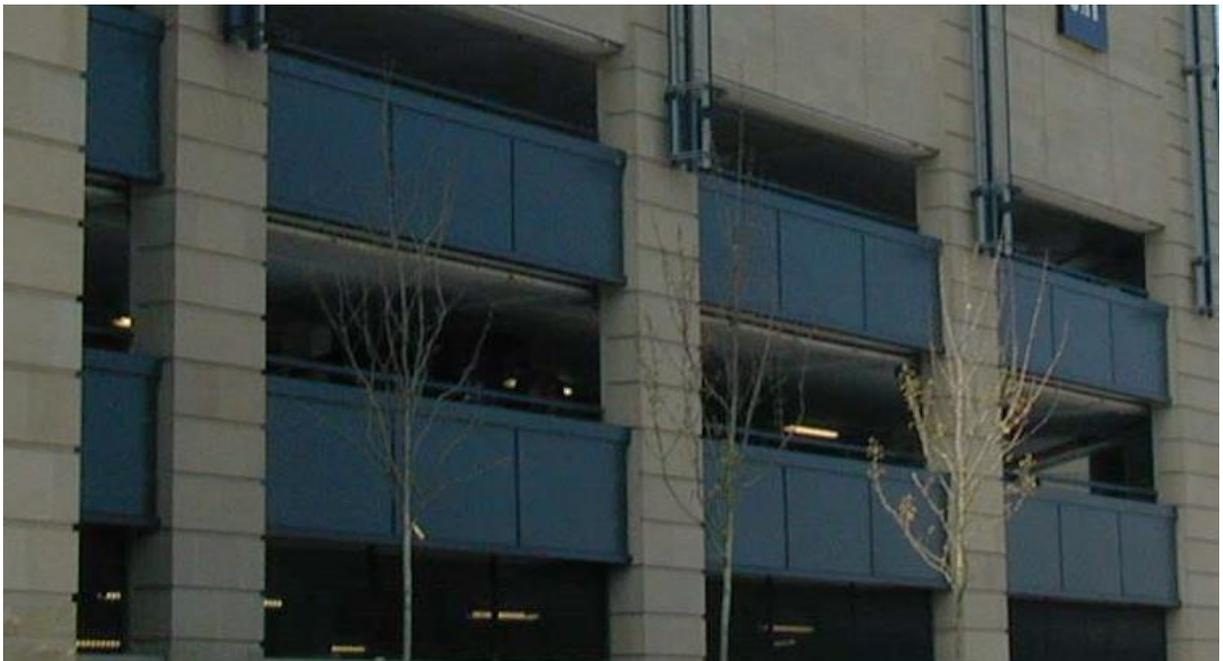

Project: Kingsgate Plan H, Huddersfield  
Client: WD Kingsgate  
Project ref: 1134  
Planning ref: 2018/62/93568/W and 2019/70/92693/W

SCHEDULE OF EXTERNAL FACING MATERIALS – REV A

Ref: 9 on drawing no 1134(05)001E

Wall cladding  
Material: coated steel  
Profile: trapezoidal  
Colour: RAL 080 70 10  
Photo:



Ref: 10 on drawing no 1134(05)001E

Flashings  
Material: coated aluminium  
Colour: dark grey  
Photo:



Project: Kingsgate Plan H, Huddersfield  
Client: WD Kingsgate  
Project ref: 1134  
Planning ref: 2018/62/93568/W and 2019/70/92693/W

SCHEDULE OF EXTERNAL FACING MATERIALS – REV A

Ref: 11 on drawing no 1134(05)001E

Fencing

Material: coated steel mesh

Colour: dark grey

Photo:



Ref: 12 on drawing no 1134(05)001E

Wall cladding

Material: coated aluminium

Profile: flat

Colour: light grey

Photo:



Project: Kingsgate Plan H, Huddersfield  
 Client: WD Kingsgate  
 Project ref: 1134  
 Planning ref: 2018/62/93568/W and 2019/70/92693/W

SCHEDULE OF EXTERNAL FACING MATERIALS – REV A
PROPOSED FACING MATERIALS
<p><b>Ref: 20 on drawing no 1134(05)001E</b>            Curtain walling            Material: coated aluminium transoms and mullions            Colour: dark grey to match existing            Glass: clear and opaque            Photo: Refer item 5</p>
<p><b>Ref: 21 on drawing no 1134(05)001E</b>            External doors            Material: coated aluminium frame            Colour: dark grey to match existing            Photo: Refer item 5</p>
<p><b>Ref: 22 on drawing no 1134(05)001E</b>            Glass curtain walling units            Material: Glass            Colour: Clear</p>
<p>Ref: 23 – OMITTED</p>
<p><b>Ref: 24 on drawing no 1134(05)001E</b>            Wall cladding            Manufacturer: Ash &amp; Lacy Ltd, Bromford Lane, West Bromwich, West Midland B70&amp;JJ            Product: VariAL-CF3            Material: Aluminium – Cassette – Concealed fixings  <b>Colour: RAL 7037</b>            Joint Width 20mm            Notes: sample of the panel provided available to view on site;</p>
<p><b>Ref: 25 on drawing no 1134(05)001E</b>            Plant screen and external stair screen            Manufacturer: Ash &amp; Lacy Ltd, Bromford Lane, West Bromwich, West Midland B70&amp;JJ            Product: VariAL-CF3            Material: Aluminium – Cassette – Concealed fixings  <b>Colour: RAL 7037</b>            Joint Width 20mm            Notes: sample of the panel provided available to view on site;</p>
<p><b>Ref: 26 on drawing no 1134(05)001E</b>            Ventilation louvres            Material: coated aluminium  <b>Colour: RAL 7037</b></p>
<p><b>Ref: 27 on drawing no 1134(05)001E</b>            Ventilation louvres            Material: coated aluminium            Colour: dark grey to match existing            Photo: Refer to item 10</p>
<p><b>Ref: 28 on drawing no 1134(05)001E</b>            Signage zone            Comments: subject to separate planning approval</p>

Project: Kingsgate Plan H, Huddersfield  
 Client: WD Kingsgate  
 Project ref: 1134  
 Planning ref: 2018/62/93568/W and 2019/70/92693/W

SCHEDULE OF EXTERNAL FACING MATERIALS – REV A
<p><b>Ref: 29 on drawing no 1134(05)001E</b>            Window graphic zone            Comments: subject to separate planning approval</p>
<p><b>Ref: 30 on drawing no 1134(05)001E</b>            Gate and fence            Material: coated steel            Colour: Grey to match existing            Photo: Refer to item 11</p>
<p>Ref: 31 – OMITTED</p>
<p>Ref: 32 – OMITTED</p>
<p><b>Ref: 33 on drawing no 1134(05)001E</b>            Rainwater pipes and hoppers            Material: coated aluminium            Colour: Light grey to match cladding</p>
<p>Ref: 34 – OMITTED</p>