





rear



front

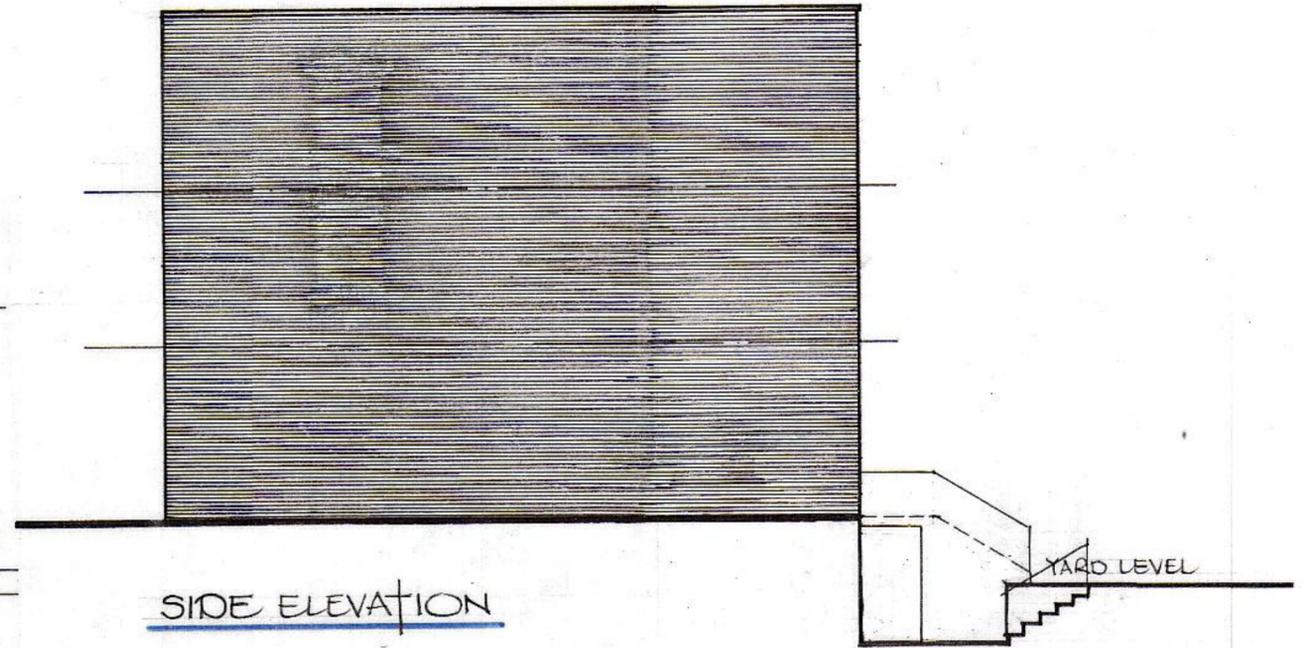

SIDE ELEVATION

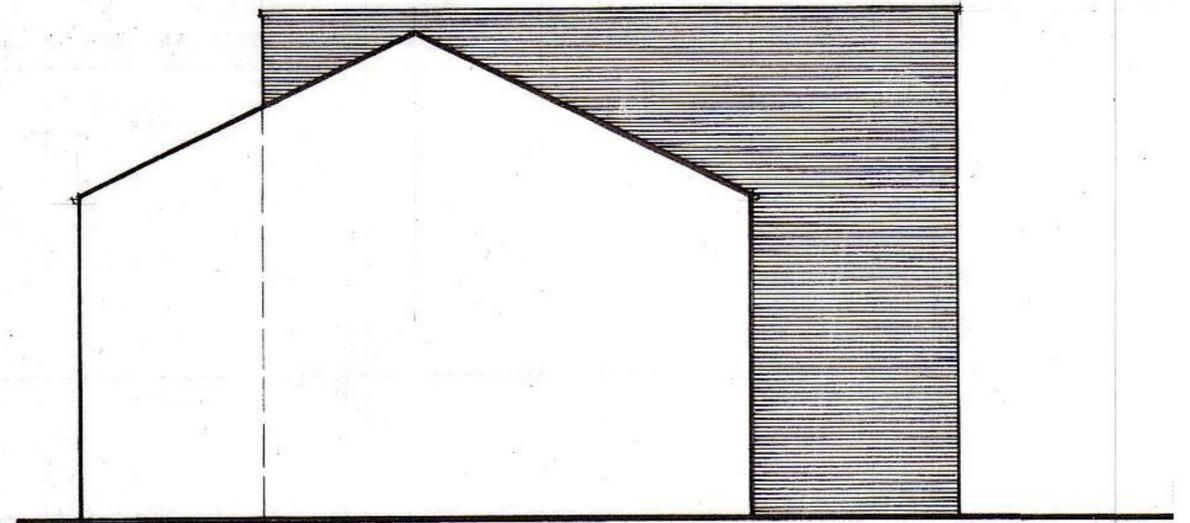

SIDE ELEVATION

S. Patel

17, MARKET STREET,
HECKMONOWIKE,
WF16 0JY.

SCALE 1:50, 1:100
MAY, 2023.

3