

NOTE
Lighting column positions should only be confirmed once the individual task order (L1) has been issued on site and there are no further changes.
The lighting columns have been checked and the lighting column positions should not be built until the lighting columns have been checked and confirmed.

DISCLAIMER

REVISIONS

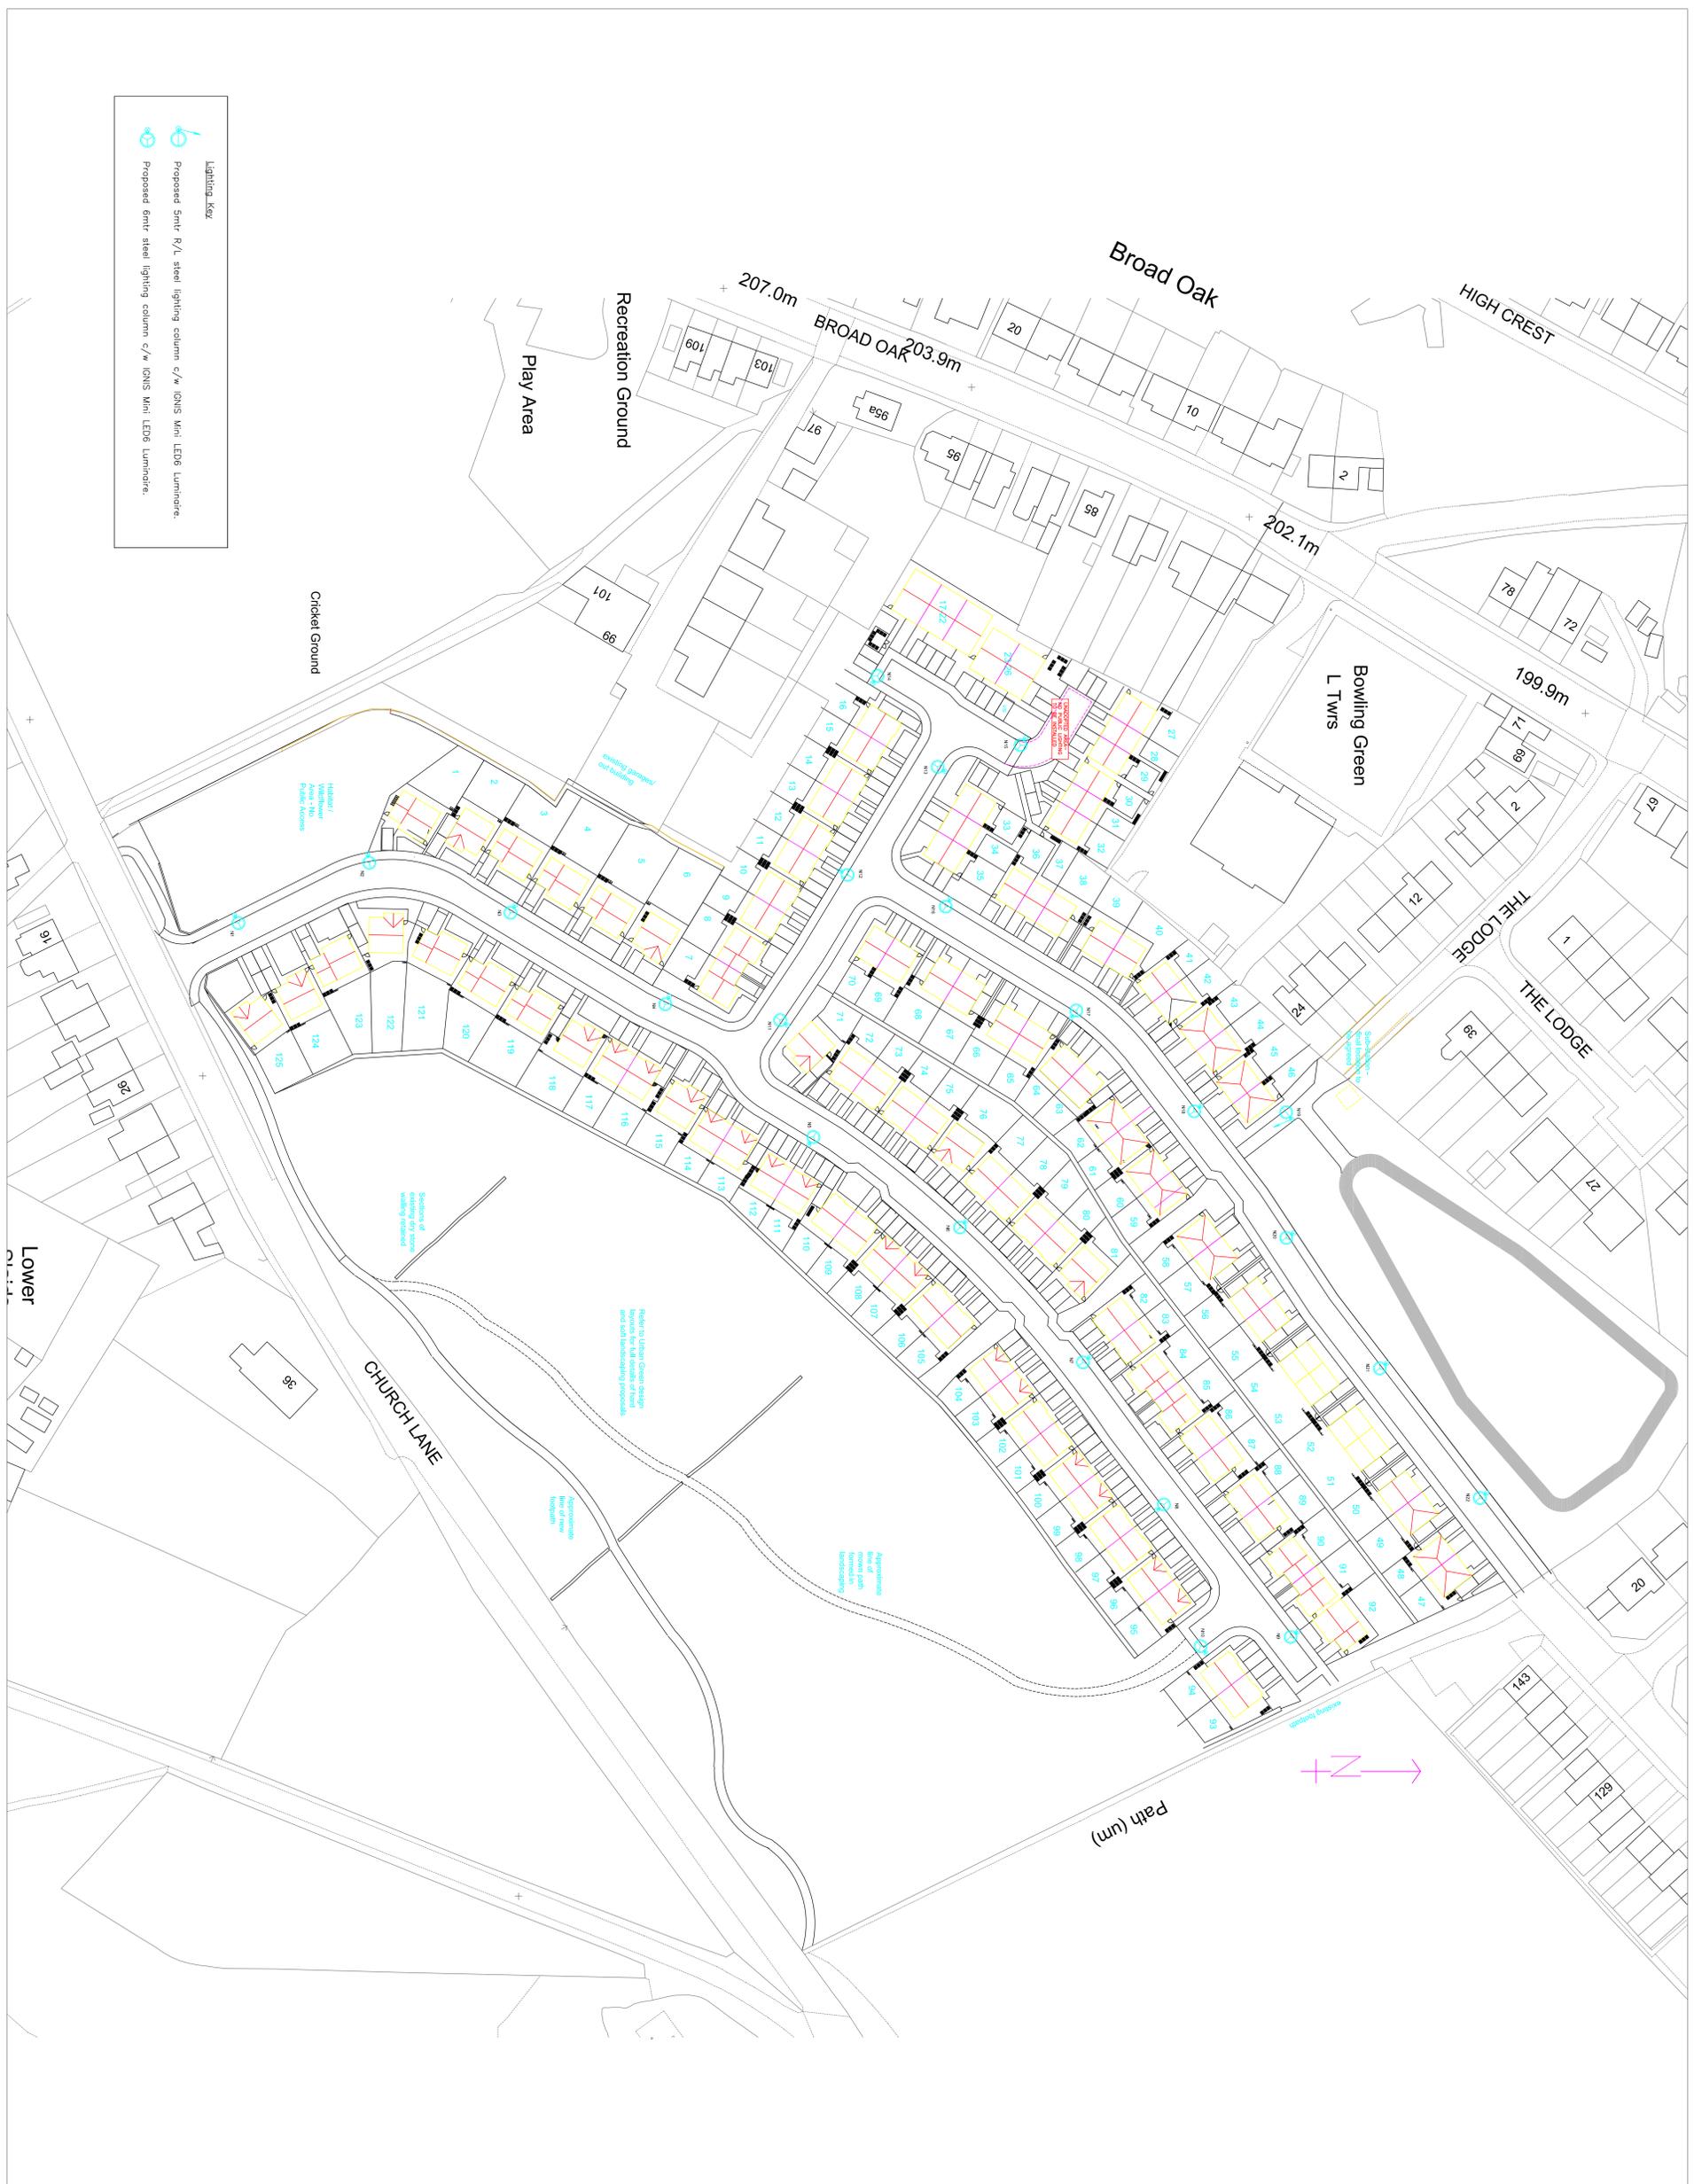

Lighting Key

SECTION	STREET LIGHTING
DRAWN	JCR
CHECKED	TMA
SCALE	1:500@A4
PROJECT NO.	6729
DATE	APRIL 2022
PROJECT	BROADOAK FARM OFF CHURCH LANE LINTHWAITHE
TITLE	Street Lighting Proposals BSEN13201:2015 BS54489-1:2020
DRAWING No.	6729 S38 RevA
CD No.	



Streetscene & Housing
Highway Safety, Flim Street, Farnham
Huddersfield, HD1 6LG