



**SECTION 1**

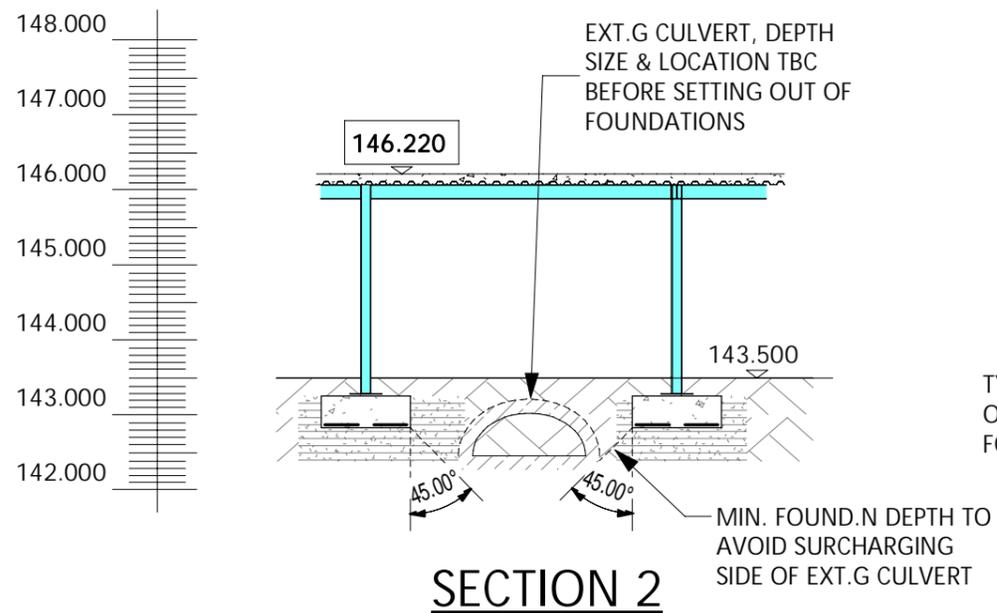

**SECTION 2**

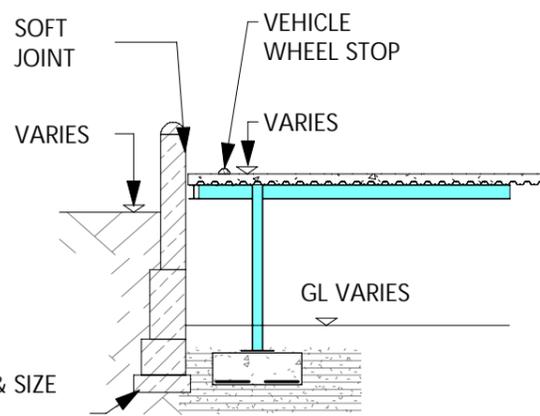

**SECTION 3**

FOUNDATION OPTION IF SUPERFICIAL DEPOSITS FOUND ON SITE IN TREE ROOT ZONES.  
RAPID ROOT PILE SYSTEM BY SPECIALIST DESIGNER/INSTALLER

TYP, POSITION & SIZE OF EXT.G WALL FOUND.N TBC ON SITE

15.04.25	FIRST ISSUE	AS	PD	P01
DATE	REVISION DESCRIPTION	BY	CHK.	REV.
		Title House 35 Town Street Leeds, LS18 5LJ 0113 258 3611 info@dudleys.co.uk		
		PROJECT <b>CHAPEL HILL</b> <b>LINTHWAITE</b>		
TITLE <b>RAISED DECK CAR PARK</b> <b>TYPICAL SECTIONS</b>				
SCALE	PAPER	STATUS		
1:100	A3	INFORMATION		
DRAWING NO.				REV.
23345-XX-XX-XX-DR-101				P01