
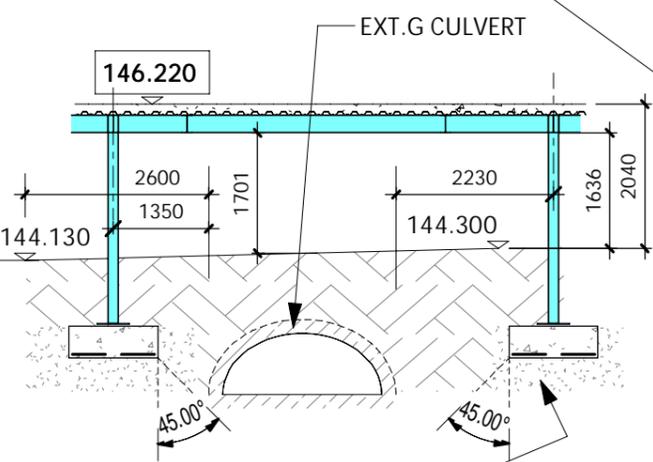


SECTION 2

MIN. FOUND.N DEPTH TO AVOID SURCHARGING SIDE OF EXT.G CULVERT

APPROX. ROOT PROTECTION AREA BOUNDARY (BLUE ARCS)

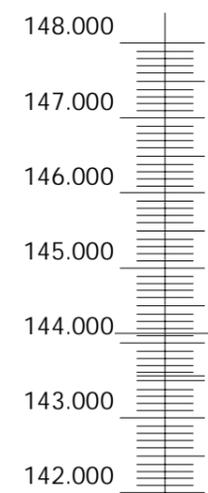

SECTION 1

MIN. FOUND.N DEPTH TO AVOID SURCHARGING SIDE OF EXT.G CULVERT

**DECKED CAR PARK PLAN
INDICATIVE STEEL WORK & FOUND.N LAYOUT
(1:100)**

27.06.25	FIRST ISSUE	AS	PD	P01
DATE	REVISION DESCRIPTION	BY	CHK.	REV.
		Tithe House 35 Town Street Leeds, LS18 5LJ 0113 258 3611 info@dudleys.co.uk		
		PROJECT CHAPEL HILL LINTHWAITE		
TITLE RAISED DECK CAR PARK FOUND.S & FLOOR GA				
SCALE	PAPER	STATUS		
1:100	A3	INFORMATION		
DRAWING NO.				REV.
23345-XX-XX-XX-DR-103				P01