



DIMENSIONS MARKED e.g. *1490* ARE CLOSING DIM.S AND AS SUCH MAY BE SLIGHTLY INACCURATE DUE TO SECTIONS, FRAME AND CULVERT NOT BEING PARALLEL AND PERPENDICULAR TO EACH OTHER.

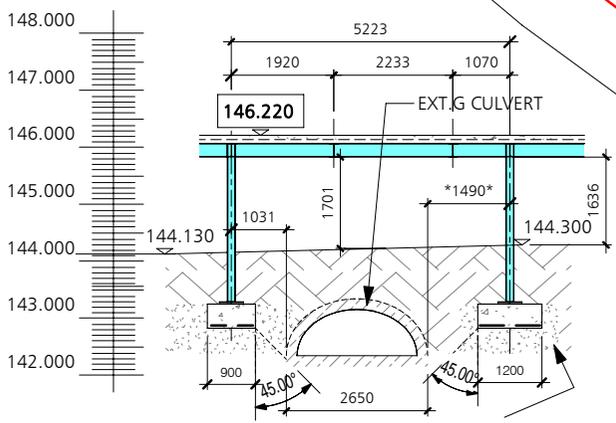

SECTION 1

MIN. FOUND.N DEPTH TO AVOID SURCHARGING SIDE OF EXT.G CULVERT

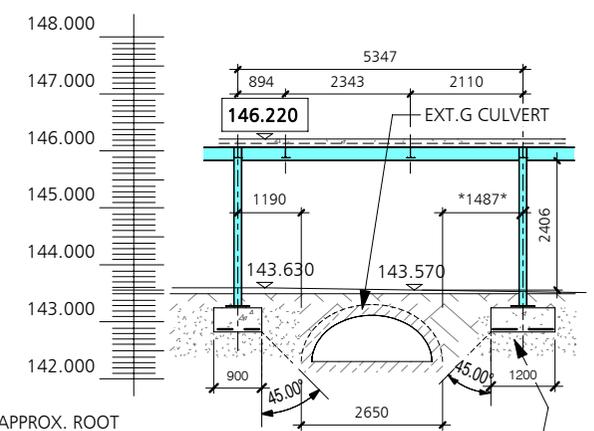

SECTION 2

MIN. FOUND.N DEPTH TO AVOID SURCHARGING SIDE OF EXT.G CULVERT

NOTE: ALL DIMENSIONS, CULVERT LOCATION & FRAME SETTING OUT TO BE CONFIRMED ON SITE PRIOR TO COMMENCEMENT OF THE WORKS.

DECKED CAR PARK PLAN
INDICATIVE STEEL WORK & FOUND.N LAYOUT
(1:100)

12.09.25	SECTIONS UPDATED	AS	PD	P02
27.06.25	FIRST ISSUE	AS	PD	P01
DATE	REVISION DESCRIPTION	BY	CHK.	REV.
				
PROJECT CHAPEL HILL LINTHWAITE				
TITLE RAISED DECK CAR PARK FOUND.S & FLOOR GA				
SCALE	PAPER	STATUS		
1:100	A3	INFORMATION		
DRAWING NO.				REV.
23345-XX-XX-XX-DR-103				P02

Tithe House
35 Town Street
Leeds, LS18 5LJ
0113 258 3611
info@dudleys.co.uk