

PROPOSED WEST ELEVATION 1:100

existing window FFW14 relocated to FFW13 after it has been refurbished and encapsulated.


all windows shown shaded pink are existing leaded units which are to be removed, encapsulated into new steel frames and modified to provide openers as shown and re-installed into the original opening

existing window GFW14 to be replaced by relocating the existing window from GFW11 (Type 3 window) after it has been refurbished and encapsulated.




PROPOSED SOUTH ELEVATION 1:100

all windows shaded yellow are to be removed and replaced with new steelye casement windows.

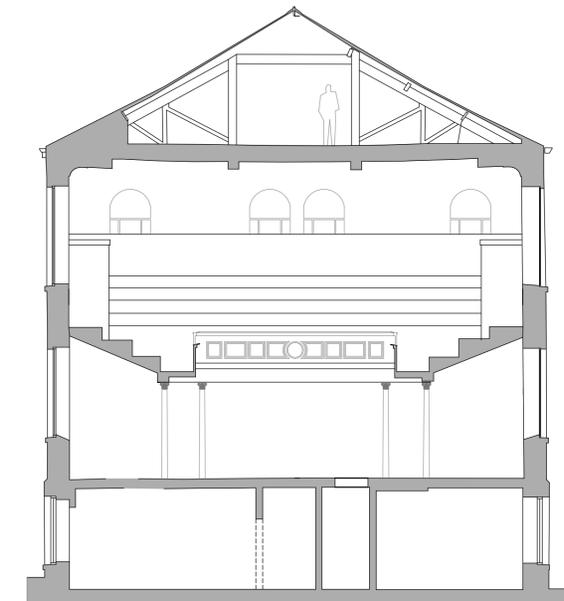

EXISTING SECTION B-B 1:100

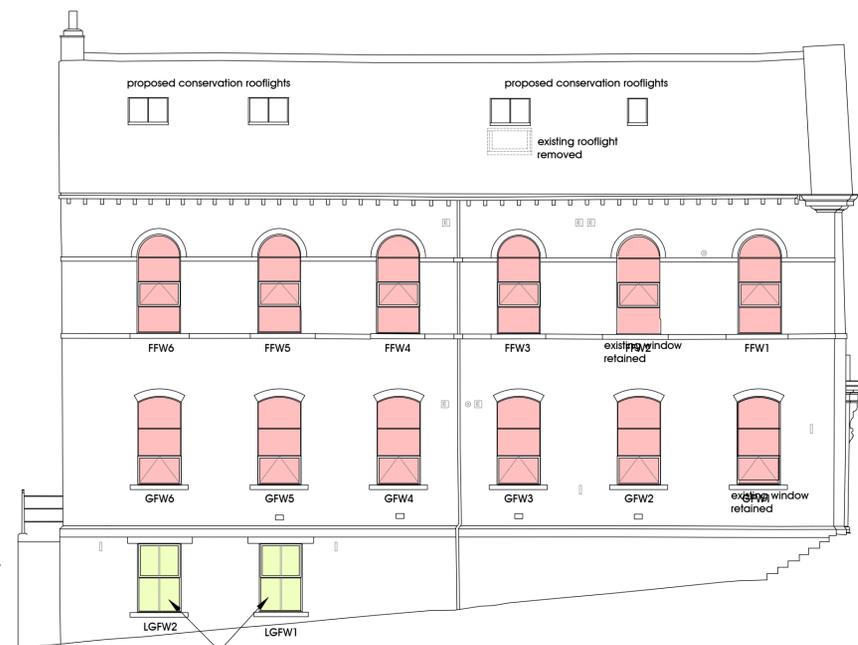


PROPOSED NORTH ELEVATION 1:100

all windows shaded yellow are to be removed and replaced with new steelye casement windows.


all windows shown shaded pink are existing leaded units which are to be removed, encapsulated into new steel frames and modified to provide openers as shown and re-installed into the original opening

all windows shaded purple are to be removed and replaced with new steel framed units.

⊙ indicates boiler flue
 ⊠ indicates extract grille
 ⊡ indicates up/down light (note lighting scheme is indicative)

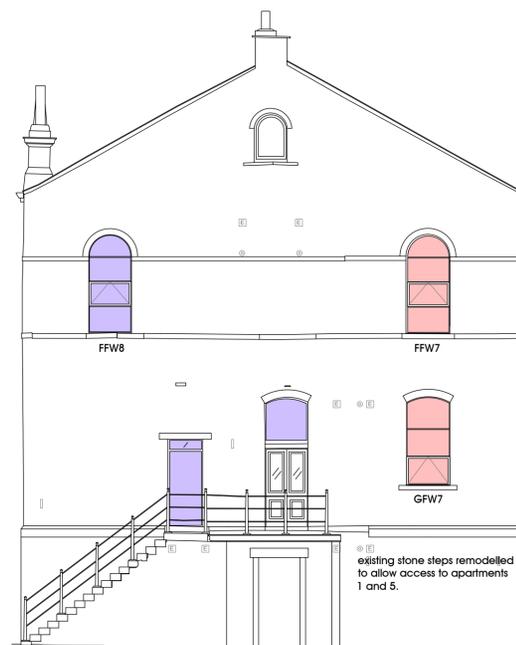

PROPOSED EAST ELEVATION 1:100

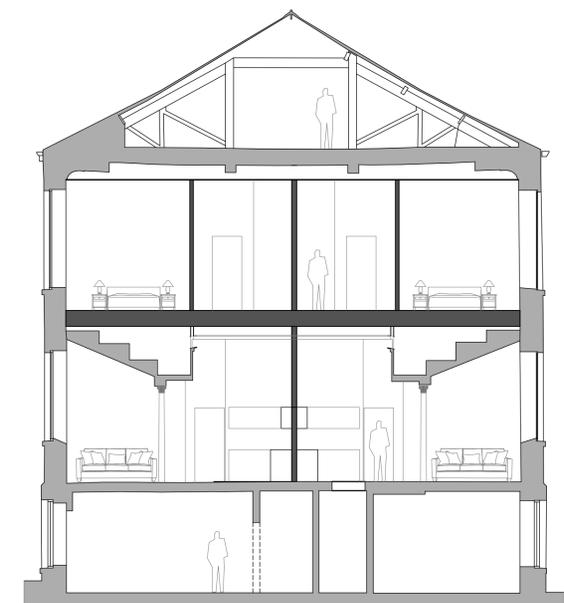

PROPOSED SECTION B-B 1:100