


Abbreviations

Height Details	CL 125.49	Ceiling Level
FB Floor Beam Height	FL 127.01	Floor Level
FD Door Height		
FS Floor-Sill HF		
SH Sill-Head HF		
RH Room Height		

Site Survey Control & Datum Information
 Grid Orientation:
 Survey related to Ordnance Survey "OSGB15" at control point H01 and the survey data was processed on a plane grid. (No Scale Factor)
 Level Datum:
 OS Orthometric Hts

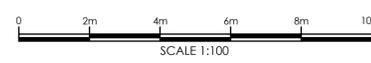

Survey Control Co-ordinates

Reference	East	North	Elevation	Description
GPS01	418182.389	420337.493	66.34	Survey Station
GPS02	418181.843	420314.988	66.24	Survey Station
HD1A	418231.314	420388.017	69.52	Survey Station
HD1B	418302.463	420306.298	71.10	Survey Station
HD2	418181.829	420314.983	66.25	Survey Station
HD3	418247.869	420358.640	66.63	Survey Station
HD4	418270.171	420338.826	67.17	Survey Station
HD4A	418274.416	420334.034	68.21	Survey Station
HD4B	418279.124	420328.178	68.59	Survey Station
HD4C	418271.019	420330.104	68.32	Survey Station
HD4D	418245.439	420327.784	68.39	Survey Station
HD5	418292.917	420359.457	67.52	Survey Station
HD6	418357.492	420318.311	74.04	Survey Station
HD7	418394.042	420326.135	74.31	Survey Station
HD7A	418331.294	420330.816	71.60	Survey Station
HD7B	418306.906	420313.597	71.28	Survey Station

Rev	Description	By	Date

Surv.	Drawn	Date	Chkd	Date
NH	NH	June 2022		

This drawing may not be reproduced, made use of or issued to a third party without permission of:
 Mr P Matthews

PAUL MATTHEWS ARCHITECTURAL LTD
 Malkin Farm Brow Lane Holmfirth HD9 2RJ

Holden Surveys Ltd
 Topographical Building & Site Surveys - CAD Services

T: 0773 4936469 E: holdensurveys@msn.com

Title: Location Plan & Elevations (Stone Barns B & C)

Site: Helm Farm Colne Bridge Bradley Huddersfield HD5 OPU

COMPUTER GENERATED DRAWING - DO NOT ALTER

Dwg No. PMA_032_Helm Farm

Sheet No. 7

SCALE	1/100	REV.

