



Front Elevation (North)




Side Elevation (West)

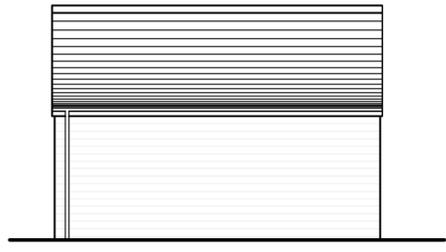

Rear Elevation (South)

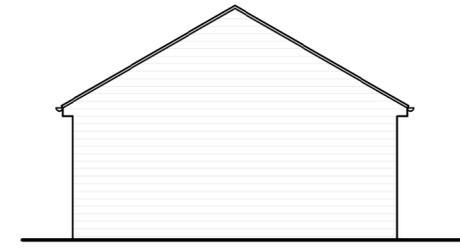

Side Elevation (East)

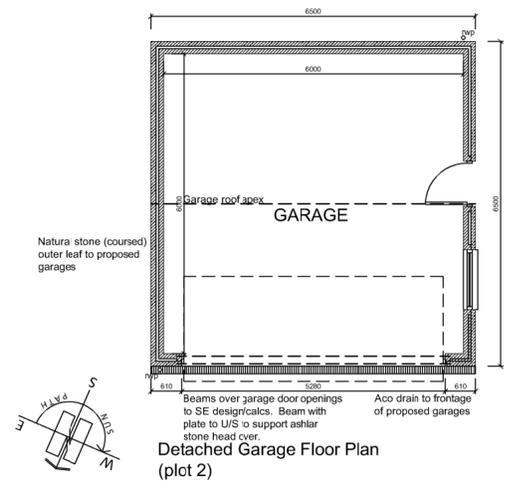


Detached Garage Floor Plan (plot 2)




Front Elevation (North)




Side Elevation (West)

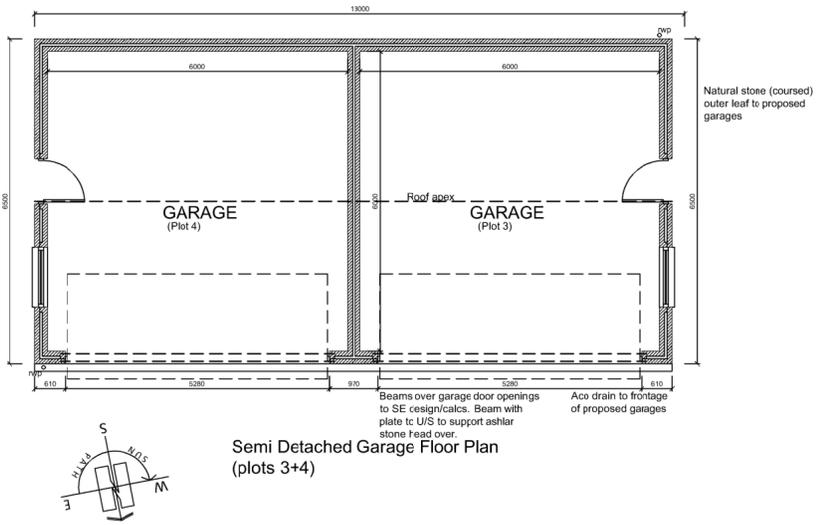

Semi Detached Garage Floor Plan (plots 3+4)

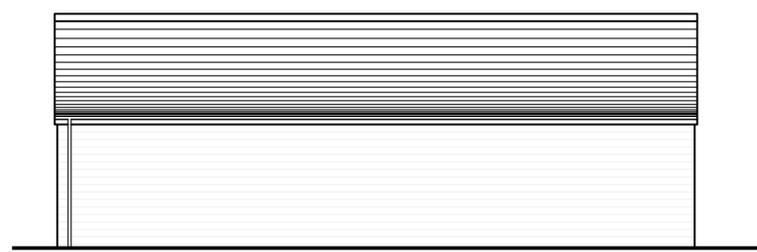

Rear Elevation (South)

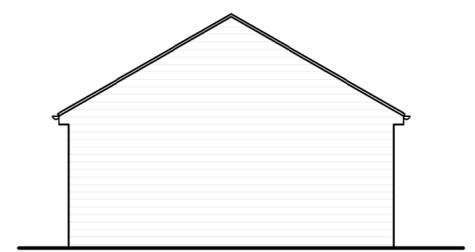

Side Elevation (East)