




- General Notes**
- This drawing should not be scaled for setting out purposes.
  - This drawing shows the provisional design only and is subject to Local Authority approval.
  - This drawing is based upon a topographical / ordnance survey provided by others.

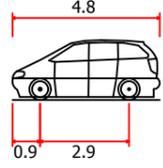

**Standard Design Vehicle (SDV)**  
 Overall Length 4.800m  
 Overall Width 2.000m  
 Overall Body Height 1.950m  
 Min Body Ground Clearance 0.100m  
 Lock to lock time 4.00s  
 Wall to Wall Turning Radius 6.000m

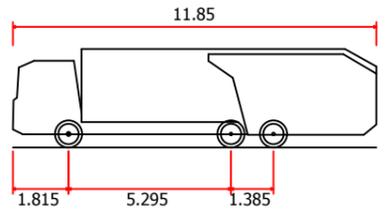

**11.85m Refuse Vehicle**  
 Overall Length 11.850m  
 Overall Width 2.530m  
 Overall Body Height 3.211m  
 Min Body Ground Clearance 0.416m  
 Track Width 2.530m  
 Lock to lock time 4.00s  
 Kerb to Kerb Turning Radius 9.950m

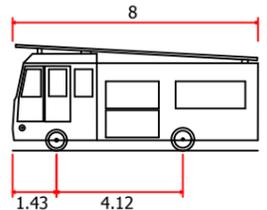

**Kirklees Fire Appliance**  
 Overall Length 8.000m  
 Overall Width 2.450m  
 Overall Body Height 3.452m  
 Min Body Ground Clearance 0.337m  
 Max Track Width 2.121m  
 Lock to lock time 6.00s  
 Kerb to Kerb Turning Radius 7.910m



**PROJECT TITLE**  
PRICKLEDON MILL

**DRAWING TITLE**  
VEHICLE TRACKING AND SITE LAYOUT

DRAWING NUMBER	PROJECT	VEL.	TYPE	ROLE	NUMBER
PRGN - 2357 -	HGN - DR -	CH -	0001D		

**CLIENT**  
KRIS CLAYTON

SCALE	SIZE	DRAWN	CHECKED	AUTHORIZED	DATE
1:500	A3	JJH	LJO	LJO	NOV 24

PARAGON HIGHWAYS  
 PEACH HOUSE WEST, THE WALLED GARDEN  
 NOSTELL ESTATE YARD  
 WAKEFIELD WF4 1AB

01924 291536  
 MAIL@PARAGONHIGHWAYS.COM

COPYRIGHT © 2024 PAUL HORNATH HIGHWAY CONSULTANTS LTD 1/A PARAGON HIGHWAYS